

HARTMAN MANAGEMENT  
2909 HILLCROFT, SUITE 420  
HOUSTON, TX 77057



LEGEND

EXISTING WALLS	NEW WALLS	LOW WALLS	DEMOLITION WALLS
NEW RELOCATED DOOR	N/A		

ISSUE DATES


1	01-06-2021	ISSUE
		REVIEW

400 NORTH BELT  
400 NORTH SAM HOUSTON PKWY EAST  
HOUSTON, TX 77060  
SUITE 570


PROJECT:	400 NORTH BELT
PLLOT SCALE:	1/8" = 1'-0"
CHECKED BY:	WM
FILE NAME:	400 NORTH BELT
SHEET SIZE:	8.5 X 11
DRAWN BY:	WM

SHEET TITLE  
EXISTING FLOOR PLAN

SHEET NUMBER  
EX-1

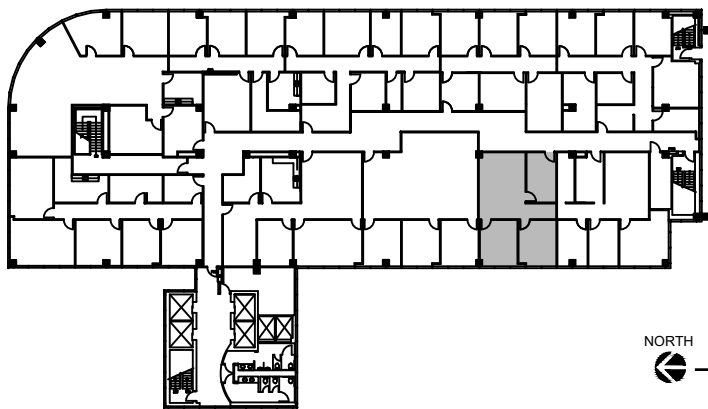

NORTH  
5th FLOOR  
KEY PLAN

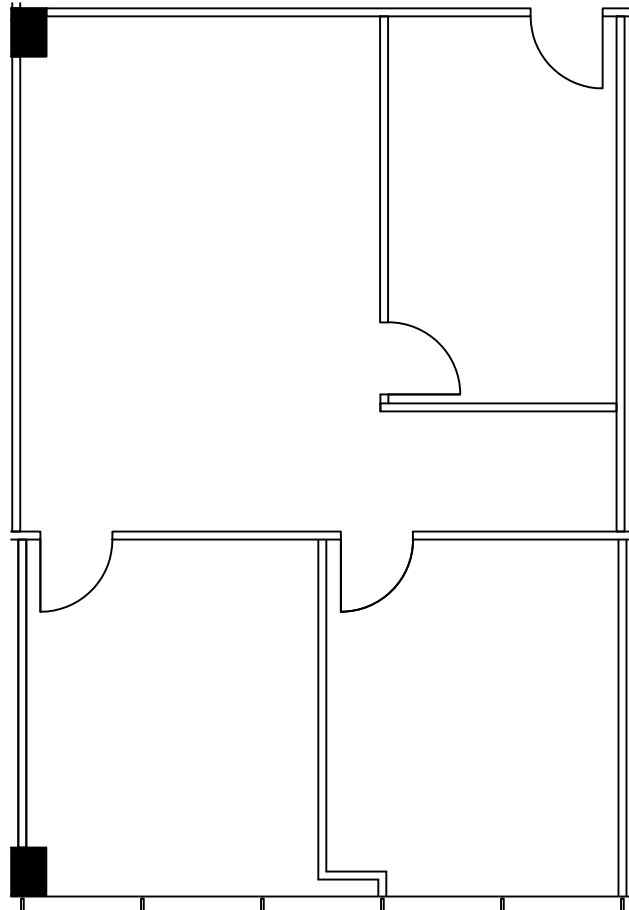

SUITE 570  
1,073 NRA

1 FLOOR PLAN  
SCALE: 1/8"=1'-0"

FLOOR PLANS MAY NOT BE TO SCALE AND MAY NOT REFLECT EXISTING CONDITIONS AND SHALL NOT BE RELIED UPON AS SUCH THESE DRAWINGS ARE DESIGN INTENT AND ARE AN EXHIBIT TO THE LEASE