



LEGEND

EXISTING WALLS	NEW WALLS	LOW DEMO WALLS	DEMOWALLS
NEW RELOCATED DOOR	NEW DOOR	RELOCATED DOOR	DOOR

ISSUE DATES



DATE	ISSUE
06-17-2022	ISSUE FOR REVIEW

400 NORTH BELT  
 400 NORTH SAM HOUSTON PARKWAY EAST  
 HOUSTON, TX 77060  
 SUITE 605

PROJECT:	400 NORTH BELT
PLT/SCALE:	1/8" = 1'-0"
CHECKED BY:	WM
FILE NAME:	400 NORTH BELT
DRAWN BY:	WM
SHEET SIZE:	8.5 X 11

SHEET TITLE  
 EXISTING PLAN

SHEET NUMBER  
 EX-1

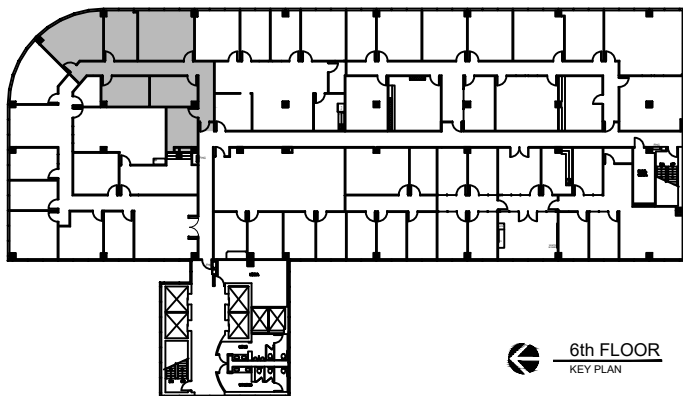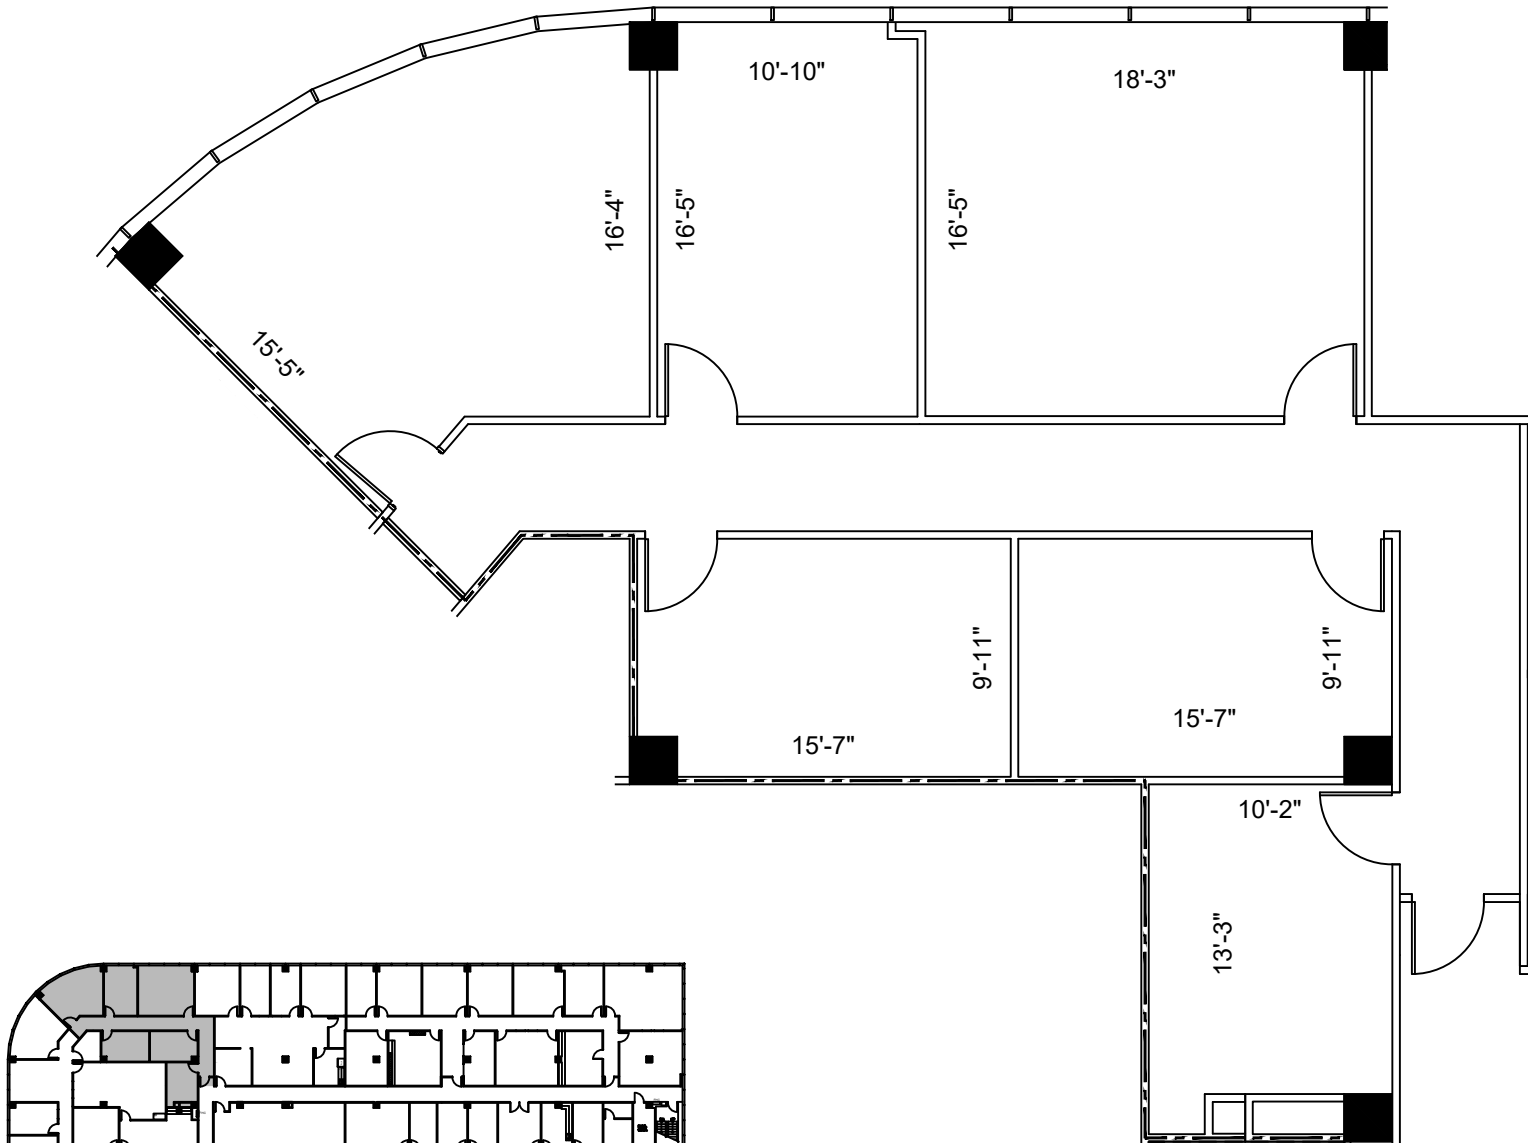

6th FLOOR  
 KEY PLAN

1 FLOOR PLAN  
 SCALE: 1/8"=1'-0"

SUITE 605  
 1,932 NRA

FLOOR PLANS MAY NOT BE TO SCALE AND MAY NOT REFLECT EXISTING CONDITIONS AND SHALL NOT BE RELIED UPON AS SUCH THESE DRAWINGS ARE DESIGN INTENT AND ARE AN EXHIBIT TO THE LEASE