



| LEGEND | |
|--------------------|-----|
| EXISTING WALLS | --- |
| NEW WALLS | --- |
| EXISTING DOOR | --- |
| NEW/RELOCATED DOOR | --- |
| LOW DEMO | --- |
| NEW/RELOCATED | NRA |

ISSUE DATES



| NO. | DATE | REVISION |
|-----|------------|----------------|
| 1 | 11-12-2020 | ISSUING REVIEW |
| | | |
| | | |
| | | |
| | | |
| | | |
| | | |
| | | |
| | | |

400 NORTH BELT
 400 NORTH SAM HOUSTON PARKWAY EAST
 HOUSTON, TX 77060
 SUITE 610

| | |
|-----------------|----------------|
| PROJECT: | 400 NORTH BELT |
| PLOTTING SCALE: | 1/8" = 1'-0" |
| CHECKED BY: | WM |
| FILE NAME: | 400 NORTH BELT |
| DRAWN BY: | WM |
| SHEET SIZE: | 8.5 X 11 |

SHEET TITLE
EXISTING FLOOR PLAN

SHEET NUMBER
EX-1

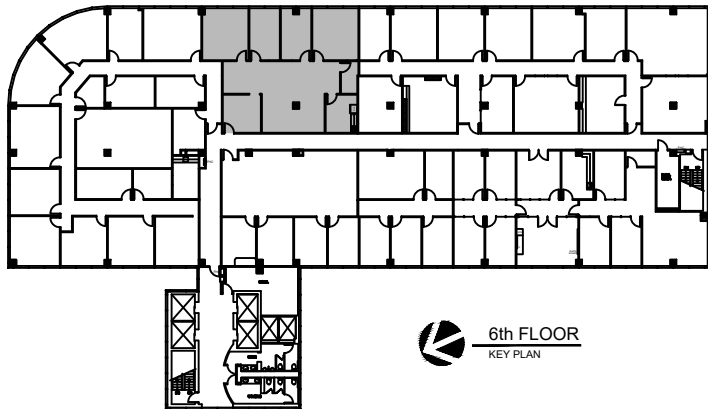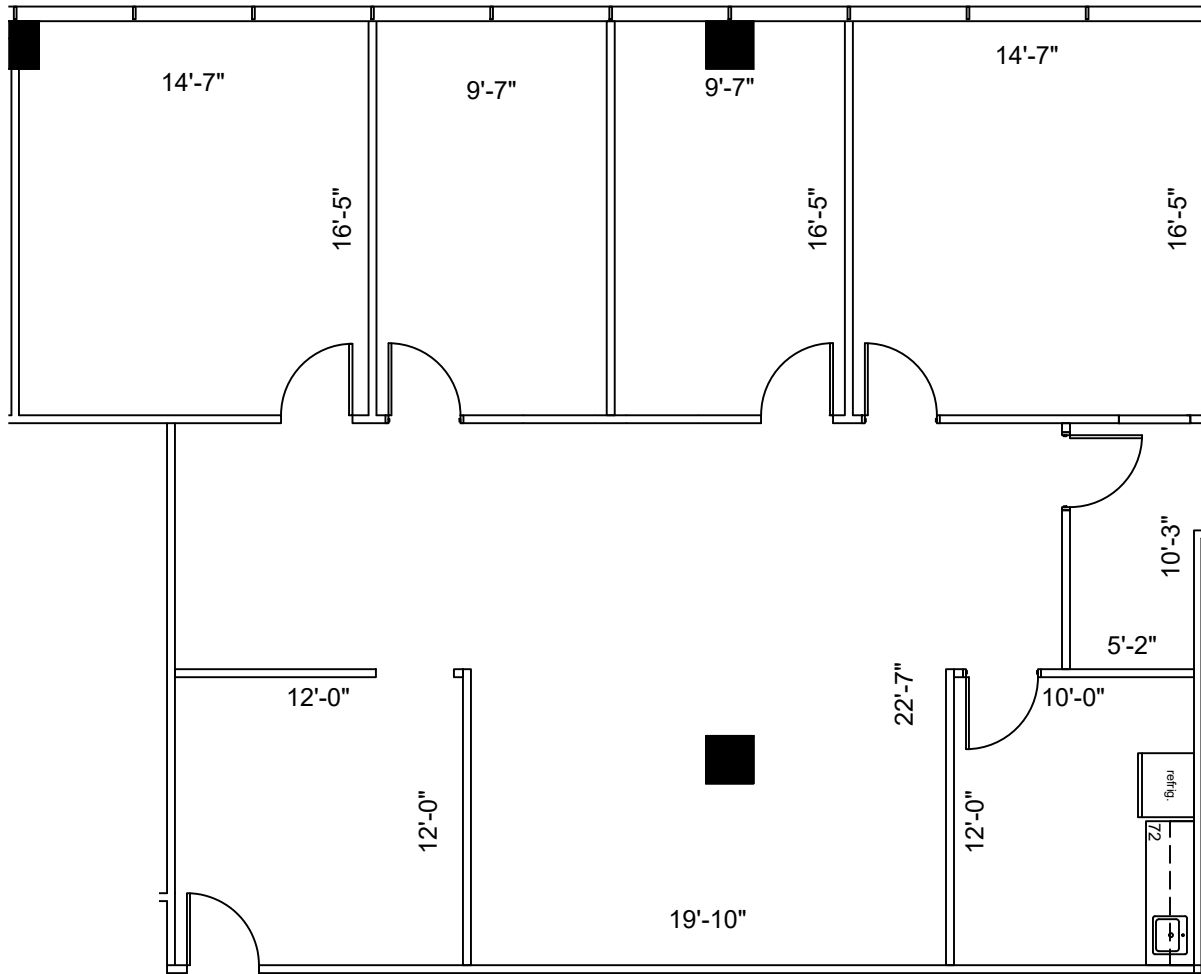

6th FLOOR
 KEY PLAN

1 FLOOR PLAN
 SCALE: 1/8"=1'-0"

FLOOR PLANS MAY NOT BE TO SCALE AND MAY NOT REFLECT EXISTING CONDITIONS AND SHALL NOT BE RELIED UPON AS SUCH THESE DRAWINGS ARE DESIGN INTENT AND ARE AN EXHIBIT TO THE LEASE