

HARTMAN MANAGEMENT  
 2909 HILLCROFT, SUITE 420  
 HOUSTON, TX 77057



LEGEND

EXISTING WALLS	NEW WALLS	LOW DEMO WALLS
NEW RELOCATED DOOR	NEW RELOCATED DOOR	NEW RELOCATED DOOR

ISSUE DATES



1	01-06-2021	ISSUE FOR REVIEW

400 NORTH BELT  
 400 NORTH SAM HOUSTON PARKWAY EAST  
 HOUSTON, TX 77060  
 SUITE 675

PROJECT:	400 NORTH BELT
PLLOT SCALE:	1/8" = 1'-0"
CHECKED BY:	WM
FILE NAME:	400 NORTH BELT

SHEET TITLE  
 EXISTING FLOOR PLAN

SHEET NUMBER  
 EX-1

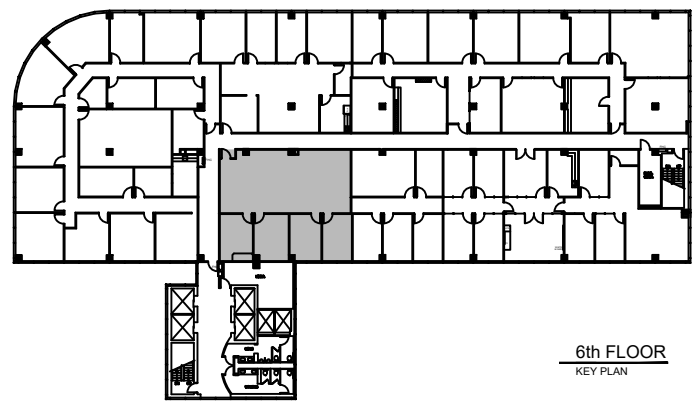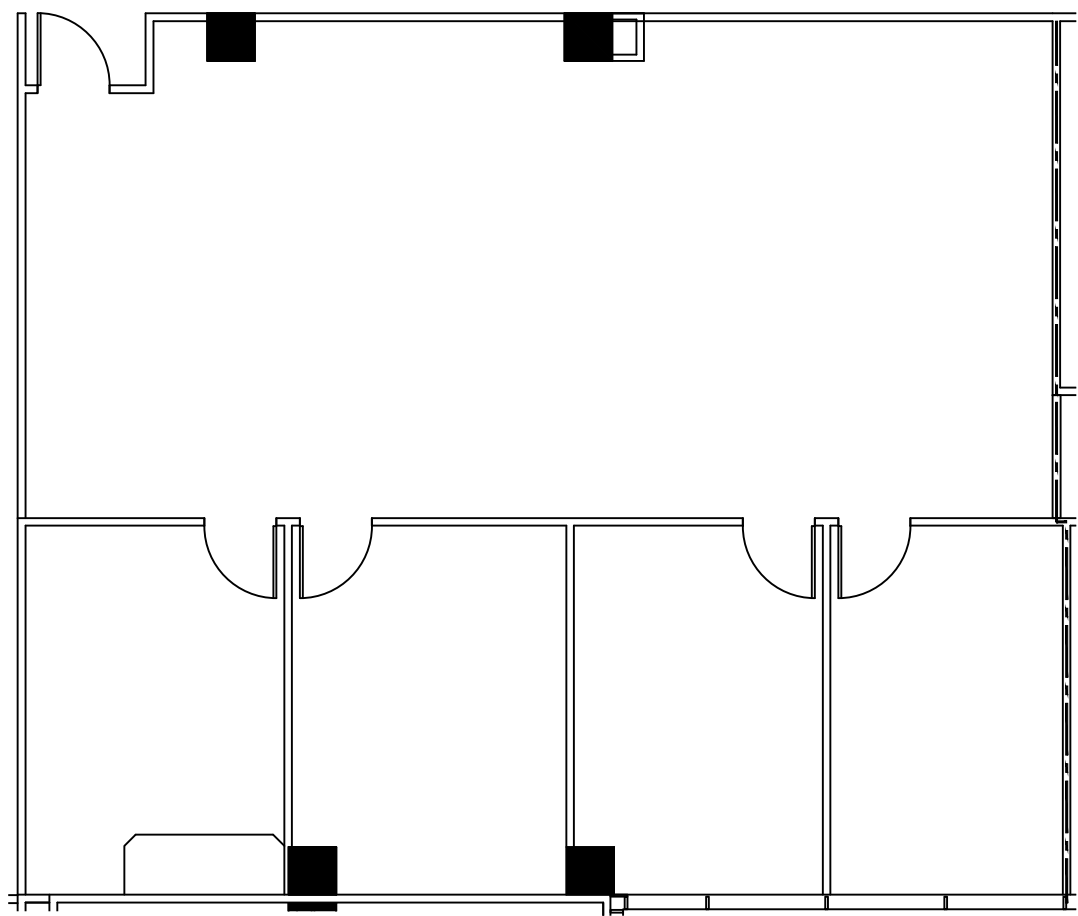

6th FLOOR  
 KEY PLAN

**1** SUITE 675  
 1,868 NRA  
 FLOOR PLAN  
 SCALE: 1/8"=1'-0"

FLOOR PLANS MAY NOT BE TO SCALE AND MAY NOT REFLECT EXISTING CONDITIONS AND SHALL NOT BE RELIED UPON AS SUCH THESE DRAWINGS ARE DESIGN INTENT AND ARE AN EXHIBIT TO THE LEASE