

LEGEND			
EXISTING	NEW	DEMO	
			PARTITIONS
			NEW/RELOCATED DOOR



ISSUE DATES	
1	03-27-19 LEASING REVIEW

400 NORTH BELT
 400 NORTH SAM HOUSTON PKWY EAST
 HOUSTON, TX 77060
 SUITE 520

PROJECT:	912-400 NORTH BELT
PLLOT SCALE:	1/8" = 1'-0" SHEET SIZE: 8.5" X 11"
CHECKED BY:	AE DRAWN BY: AE
FILE NAME:	912-400 NORTH BELT

SHEET TITLE
 EXISTING
 PLAN

SHEET NUMBER
 EX-1

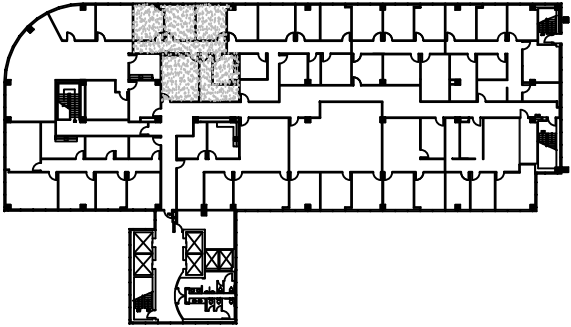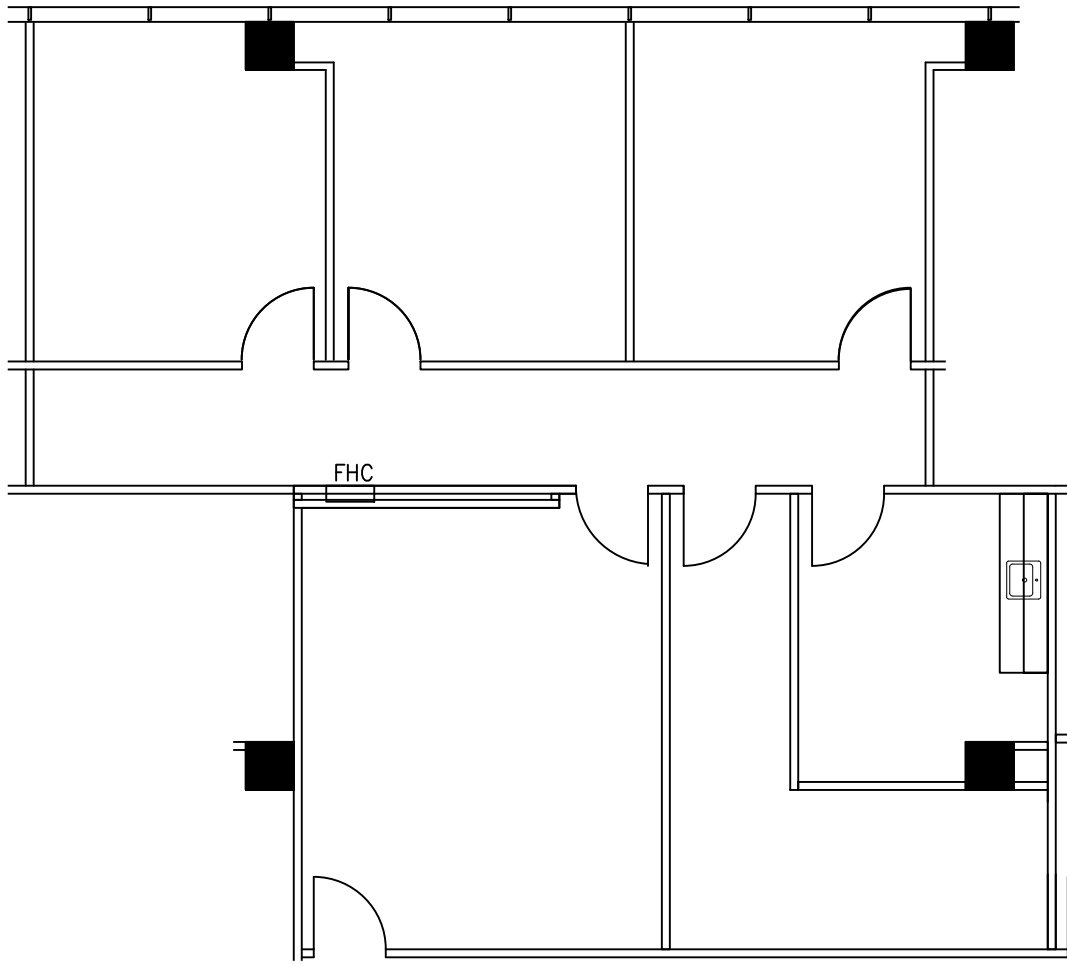

NORTH
 5th FLOOR
 KEY PLAN

1 SUITE 520
1,559 NRA

FLOOR PLAN
 SCALE: 1/8"=1'-0"