

LEGEND

EXISTING	NEW	DEMO
PARTITIONS		
NEW/RELOCATED DOOR		

ISSUE DATES



NO.	DATE	DESCRIPTION
1	01-10-19	LEASING REVIEW

400 NORTH BELT  
400 NORTH SAM HOUSTON PARKWAY EAST  
HOUSTON, TX 77060  
SUITE 210

PROJECT: 912 - 400 NORTH BELT  
PLOT SCALE: 1/8" = 1'-0"    SHEET SIZE: 18" x 11"  
CHECKED BY: AE    DRAWN BY: AE  
FILE NAME: 912 - 400 NORTH BELT

SHEET TITLE  
EXISTING  
PLAN

SHEET NUMBER  
EX-1

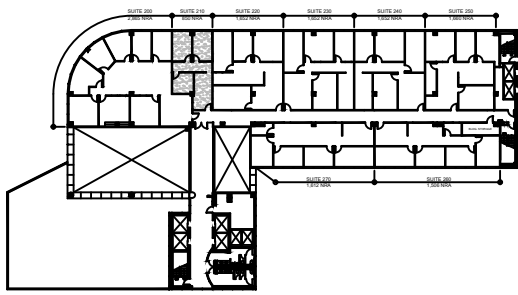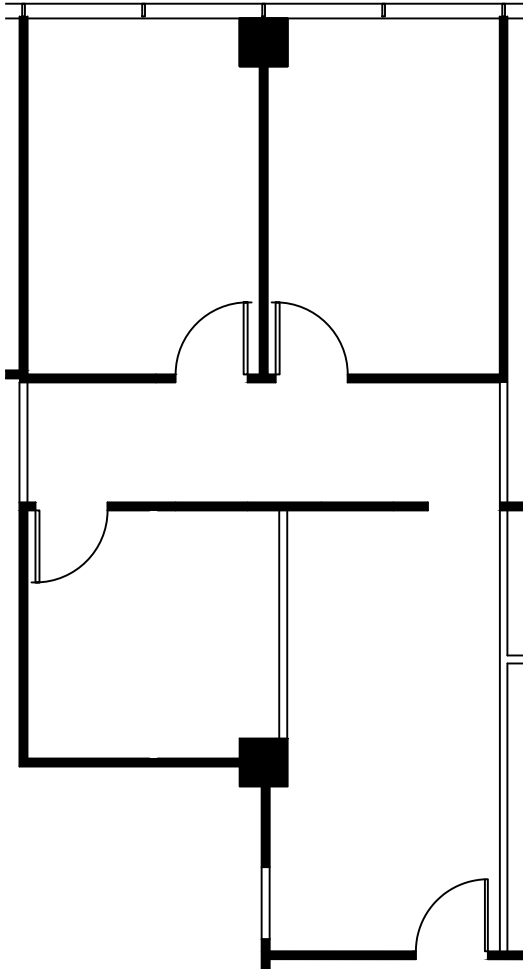

2nd FLOOR  
KEY PLAN

# SUITE 210 850 NRA

**1** FLOOR PLAN  
SCALE: 1/8"=1'-0"

FLOOR PLANS MAY NOT BE TO SCALE AND MAY NOT REFLECT EXISTING CONDITIONS AND SHALL NOT BE RELIED UPON AS SUCH