

HARTMAN MANAGEMENT  
2909 HILLCROFT, SUITE 420  
HOUSTON, TX 77057





LEGEND		
EXISTING	NEW	DEMO
PARTITIONS		
NEW/RELOCATED DOOR		

ISSUE DATES	
1	01-10-19 LEASING REVIEW

400 NORTH BELT  
400 NORTH SAM HOUSTON PARKWAY EAST  
HOUSTON, TX 77060  
SUITE 250

PROJECT:	912 - 400 NORTH BELT
PLOT SCALE:	1/8" = 1'-0"
CHECKED BY:	AE
FILE NAME:	912 - 400 NORTH BELT
SHEET TITLE:	EXISTING PLAN
SHEET NUMBER:	EX-1

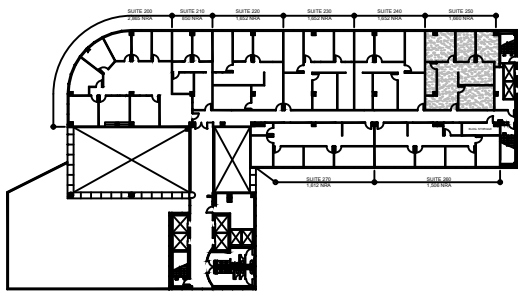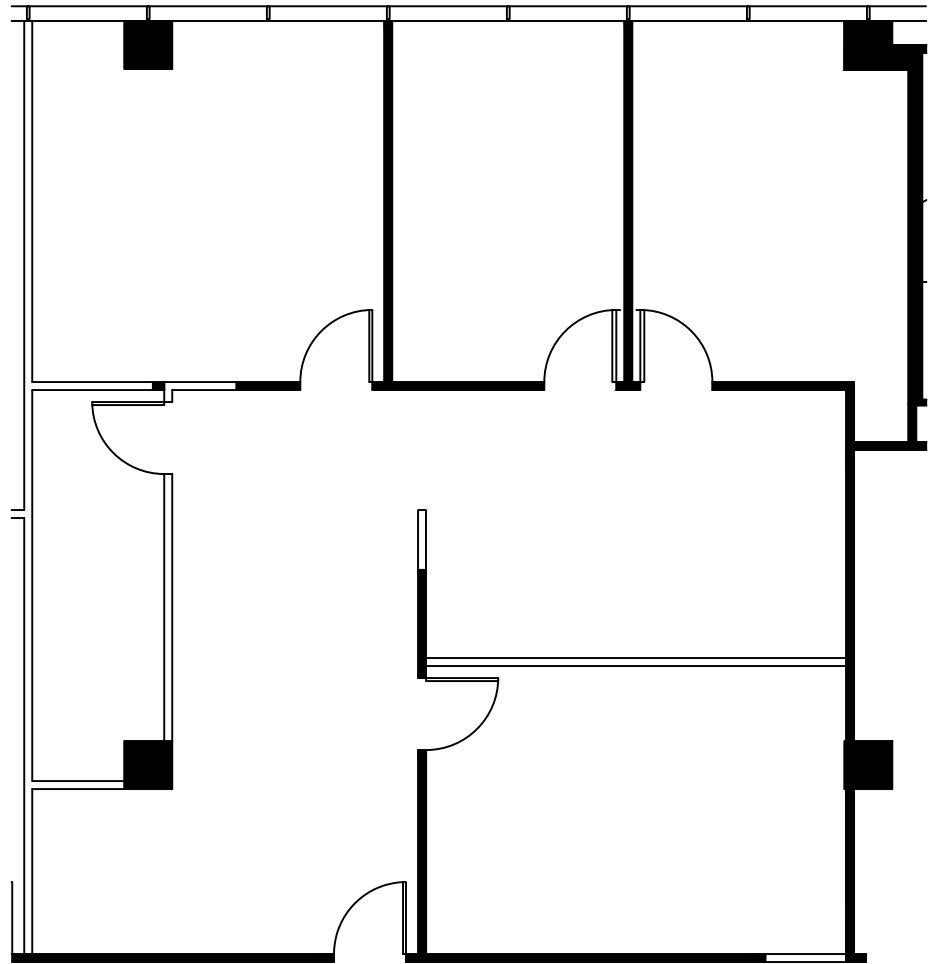

2nd FLOOR  
KEY PLAN

# SUITE 250 1,660 NRA

1

## FLOOR PLAN SCALE: 1/8"=1'-0"

FLOOR PLANS MAY NOT BE TO SCALE AND MAY NOT REFLECT EXISTING CONDITIONS AND SHALL NOT BE RELIED UPON AS SUCH