


LEGEND		
EXISTING	NEW	DEMO
PARTITIONS		
NEW/RELOCATED DOOR		


ISSUE DATES		
NO.	DATE	REVISION
1	06-05-23	LEASING REVIEW

COMMERCE PLAZA HILLCREST
 12820 HILLCREST ROAD DALLAS, TX
 SUITE A123

PROJECT	123-COMMERCE PLAZA HILLCREST
PLOT SCALE	1/8" = 1'-0"
CHECKED BY	AE
FILE NAME	123-COMMERCE PLAZA HILLCREST
SHEET TITLE	EXISTING PLAN
SHEET NUMBER	EX-1

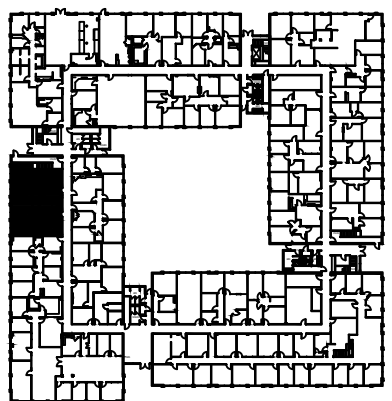

GROUND FLOOR
 KEY PLAN

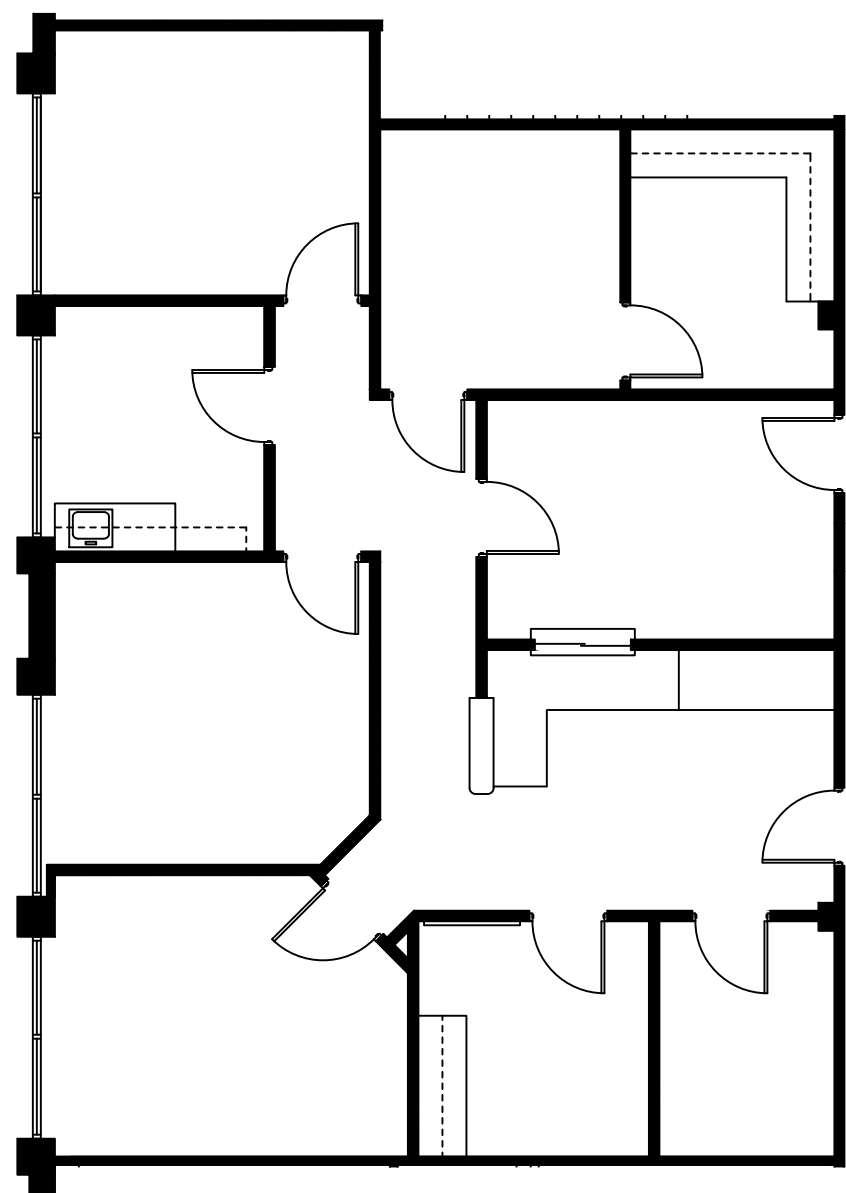

SUITE A123
1,769 NRA

1 FLOOR PLAN
 SCALE: 1/8"=1'-0"

FLOOR PLANS MAY NOT BE TO SCALE AND MAY NOT REFLECT EXISTING CONDITIONS AND SHALL NOT BE RELIED UPON AS SUCH THESE DRAWINGS ARE DESIGN INTENT AND ARE AN EXHIBIT TO THE LEASE