

LEGEND	
EXISTING	NEW
DEMOS	
PARTITIONS	
NEW/RELOCATED DOOR	
	N



ISSUE DATES	
1	06-09-23
	LEASING REVIEW

COMMERCE PLAZA  
 12830 HILLCREST ROAD DALLAS, TX  
 SUITE A200

PROJECT	S13-COMMERCE PLAZA
PLOT SCALE	1/8" = 1'-0"
SHEET SIZE	8.5" X 11"
CHECKED BY	AE
DRAWN BY	AE
FILE NAME	S13-COMMERCE PLAZA

SHEET TITLE  
 EXISTING PLAN

SHEET NUMBER  
 EX-1

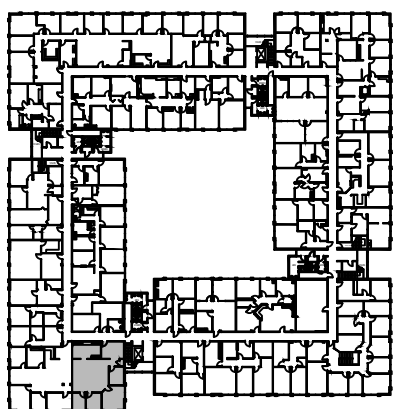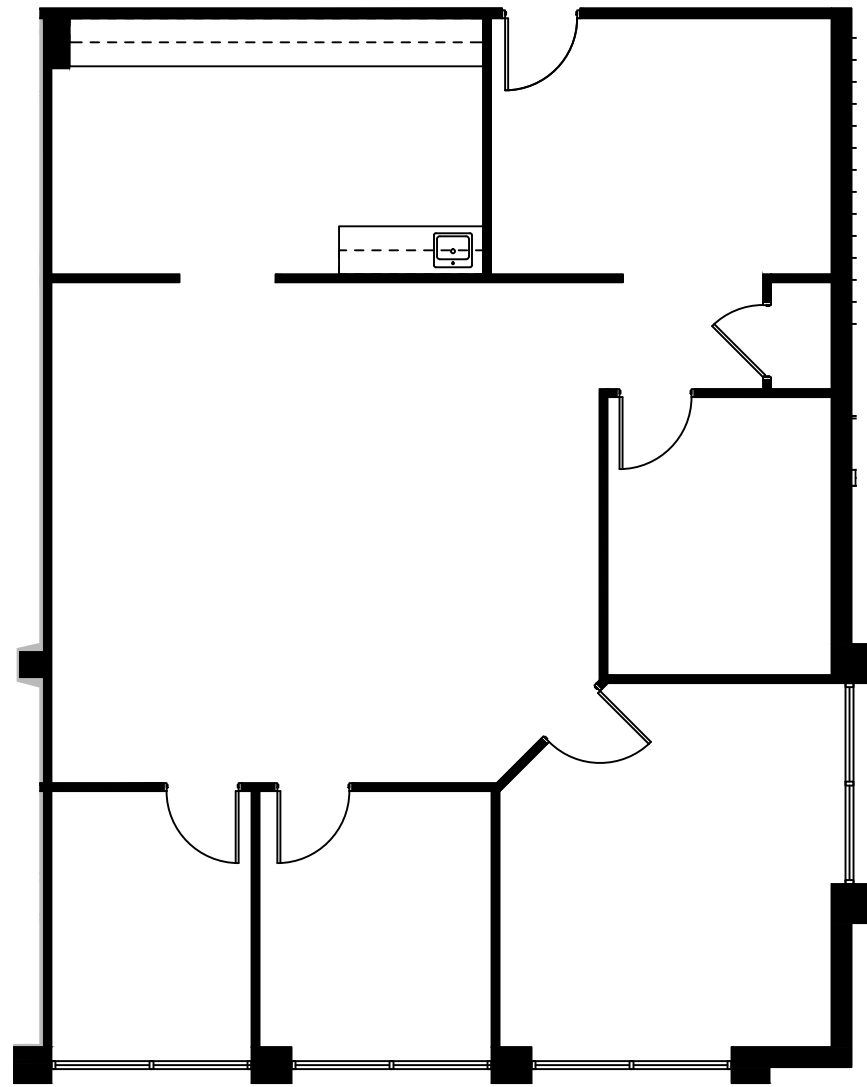

NORTH  
 2nd FLOOR  
 KEY PLAN

**1** SUITE A200  
 1,627 NRA  
**FLOOR PLAN**  
 SCALE: 1/8"=1'-0"

FLOOR PLANS MAY NOT BE TO SCALE AND MAY NOT REFLECT EXISTING CONDITIONS AND SHALL NOT BE RELIED UPON AS SUCH