

LEGEND		
EXISTING	NEW	DEMO
PARTITIONS		
NEW/RELOCATED DOOR		



ISSUE DATES		
NO.	DATE	REVISION
1	06-09-23	LEASING REVIEW

COMMERCE PLAZA HILLCREST
 12830 HILLCREST ROAD DALLAS, TX
 SUITE A212

PROJECT	S13-COMMERCE PLAZA
PLLOT SCALE	3/16"=1'-0"
CHECKED BY	AE
FILE NAME	S13-COMMERCE PLAZA

SHEET TITLE
 SCHEMATIC DESIGN

SHEET NUMBER
 SD-1

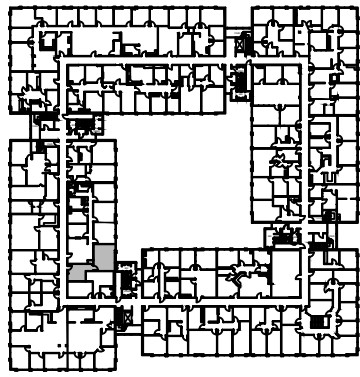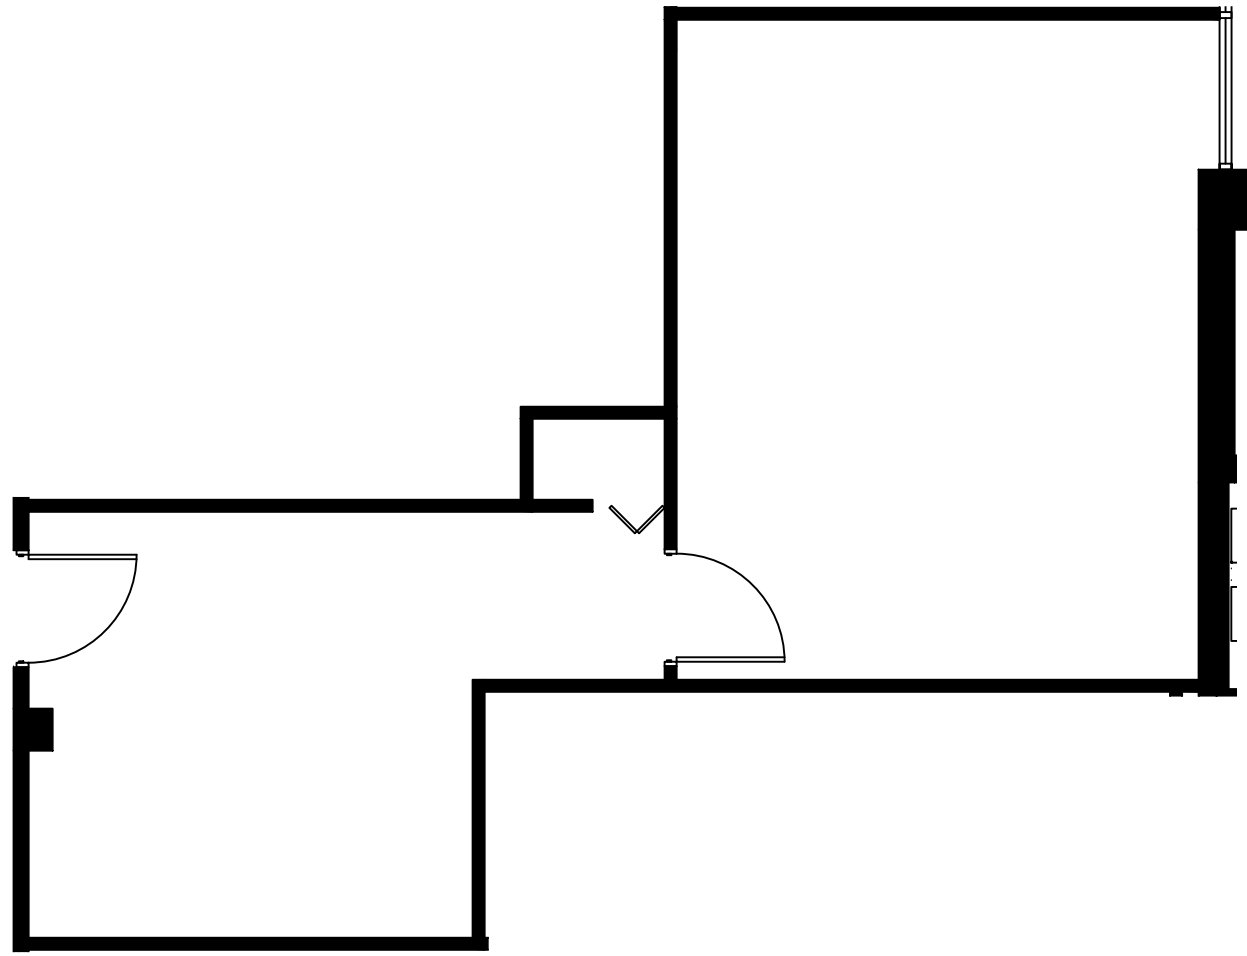

NORTH

 2nd FLOOR
 KEY PLAN

SUITE A212
523 NRA

1 FLOOR PLAN
 SCALE: 3/16"=1'-0"

FLOOR PLANS MAY NOT BE TO SCALE AND MAY NOT REFLECT EXISTING CONDITIONS AND SHALL NOT BE RELIED UPON AS SUCH