
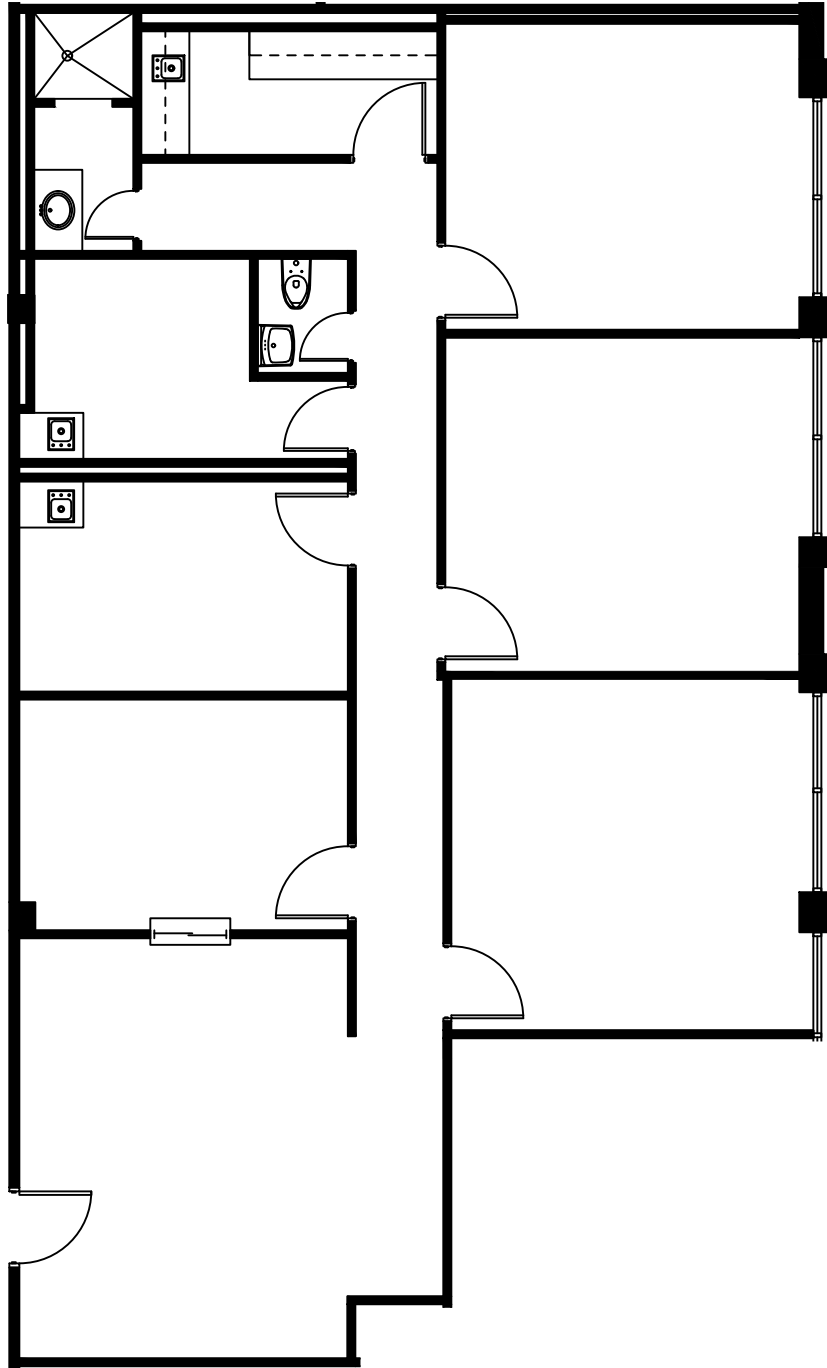


NORTH
 2nd FLOOR
 KEY PLAN



SUITE A216
1,975 NRA

1 FLOOR PLAN
 SCALE: 1/8"=1'-0"

FLOOR PLANS MAY NOT BE TO SCALE AND MAY NOT REFLECT EXISTING CONDITIONS AND SHALL NOT BE RELIED UPON AS SUCH

LEGEND

EXISTING PARTITIONS	NEW PARTITIONS	NEW RELOCATED DOOR

ISSUE DATES

1	06-09-23	LEASING REVIEW

PROJECT: 013-COMMERCE PLAZA
 COMMERCE PLAZA
 12830 HILLCREST ROAD DALLAS, TX
 SUITE A216

PROJECT:	013-COMMERCE PLAZA
PLANT SCALE:	1/8" = 1'-0"
CHECKED BY:	AE
FILE NAME:	013-COMMERCE PLAZA

SHEET TITLE
 EXISTING PLAN

SHEET NUMBER
 EX-1