

LEGEND		
EXISTING	NEW	DEMO
—	—	---
PARTITIONS		
—	—	---
NEW/RELOCATED DOOR		
—	—	---



ISSUE DATES		
NO.	DATE	REVISION
1	06-09-23	LEASING REVIEW

COMMERCE PLAZA
 12830 HILLCREST ROAD DALLAS, TX
 SUITE A218

PROJECT	COMMERCE PLAZA
PLATT SCALE	1/4" = 1'-0"
SHEET SIZE	8.5 X 11
CHECKED BY	AE
DRAWN BY	AE
FILENAME	COMMERCE PLAZA

SHEET TITLE
EXISTING PLAN

SHEET NUMBER
EX-1

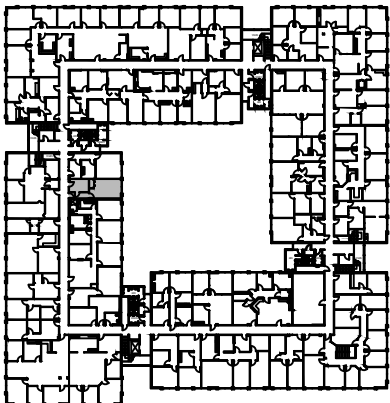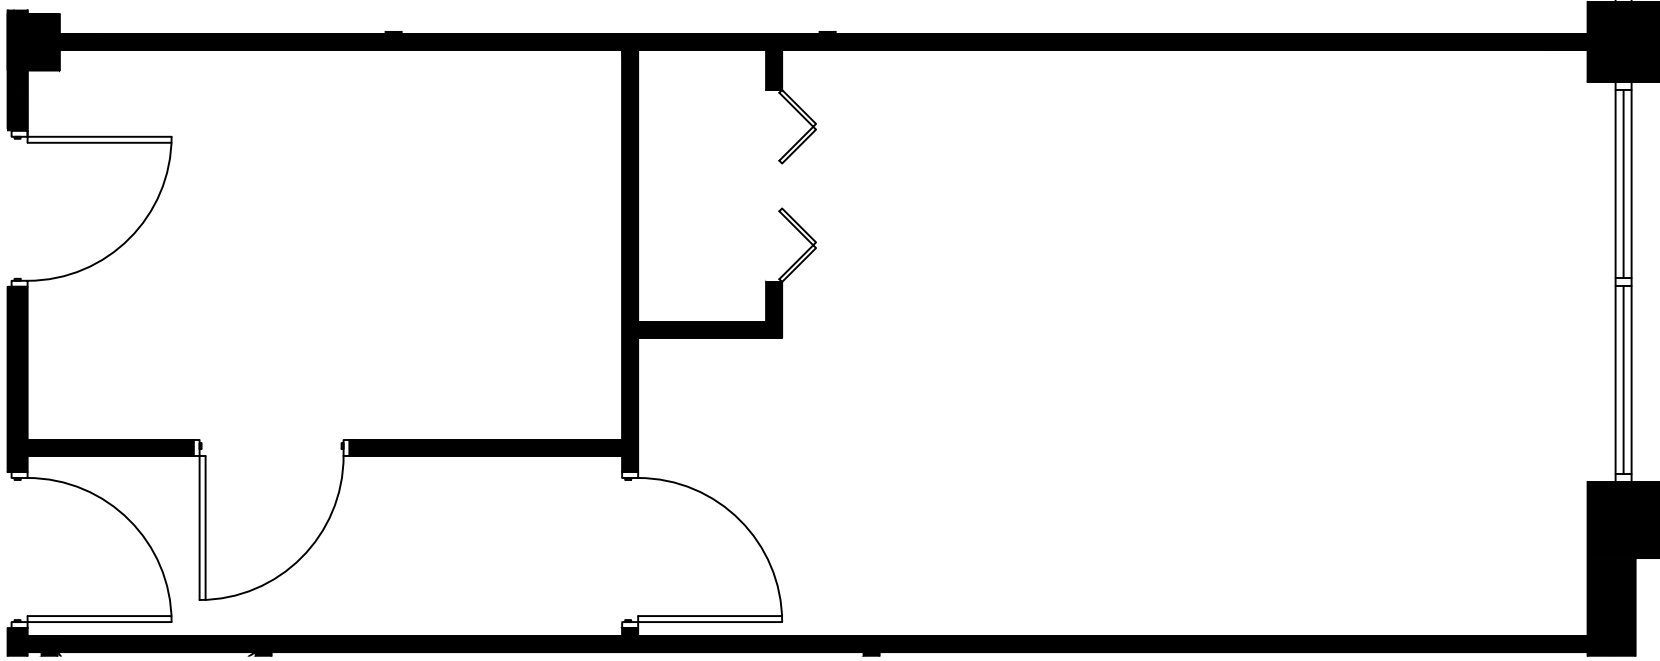

NORTH
 2nd FLOOR
 KEY PLAN

SUITE A218
457 NRA

1 FLOOR PLAN
 SCALE: 3/16"=1'-0"

FLOOR PLANS MAY NOT BE TO SCALE AND MAY NOT REFLECT EXISTING CONDITIONS AND SHALL NOT BE RELIED UPON AS SUCH THESE DRAWINGS ARE DESIGN INTENT AND ARE AN EXHIBIT TO THE LEASE