


★ GROUND FLOOR
KEY PLAN

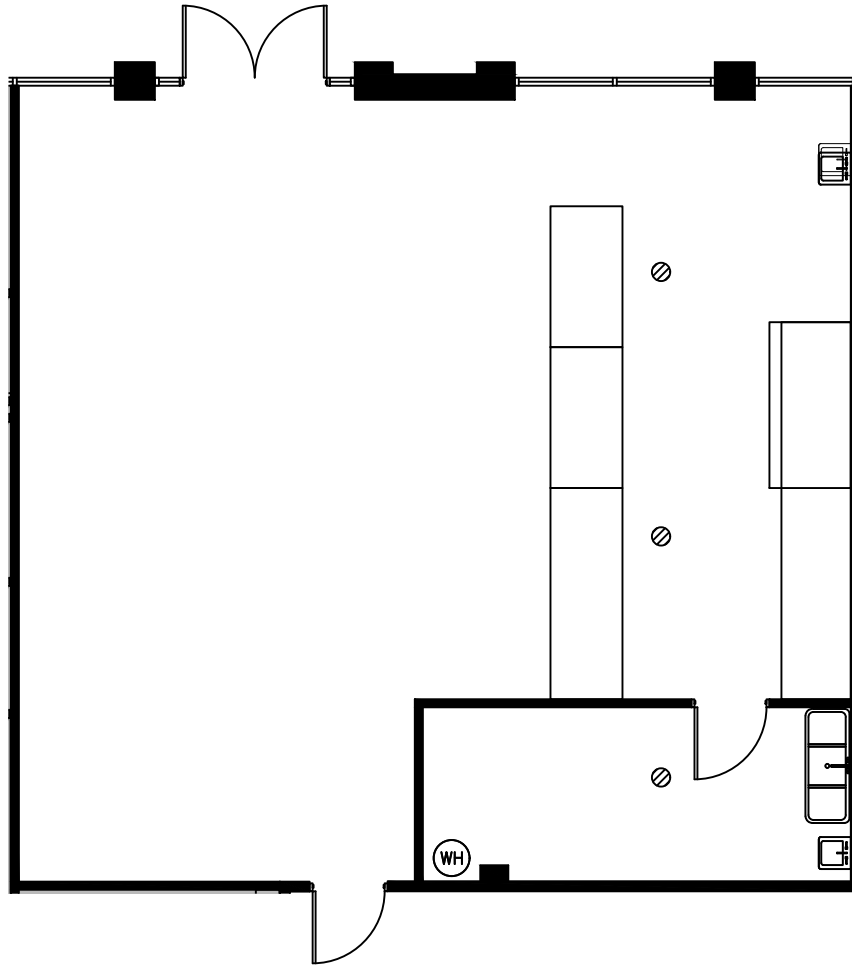

SUITE B107 1,266 NRA

1 FLOOR PLAN
SCALE: 1/8"=1'-0"

FLOOR PLANS MAY NOT BE TO SCALE AND MAY NOT REFLECT EXISTING CONDITIONS AND SHALL NOT BE RELIED UPON AS SUCH THESE DRAWINGS ARE DESIGN INTENT AND ARE AN EXHIBIT TO THE LEASE

LEGEND

EXISTING	NEW	DEMO
PARTITIONS	---	---
NEW/RELOCATED DOOR	N	

ISSUE DATES

1	06-06-23	LEASING REVIEW

COMMERCE PLAZA HILLCREST
12820 HILLCREST ROAD DALLAS, TX
SUITE B107

PROJECT: COMMERCE PLAZA HILLCREST
PLAT SCALE: 1/8" = 1'-0"
CHECKED BY: WM
FILE NAME: COMMERCE PLAZA HILLCREST

SHEET SIZE: 8.5 X 11
DRAWN BY: WM, AE

SHEET TITLE:
EXISTING PLAN

SHEET NUMBER:
EX-1