



**GROUND FLOOR**  
 KEY PLAN

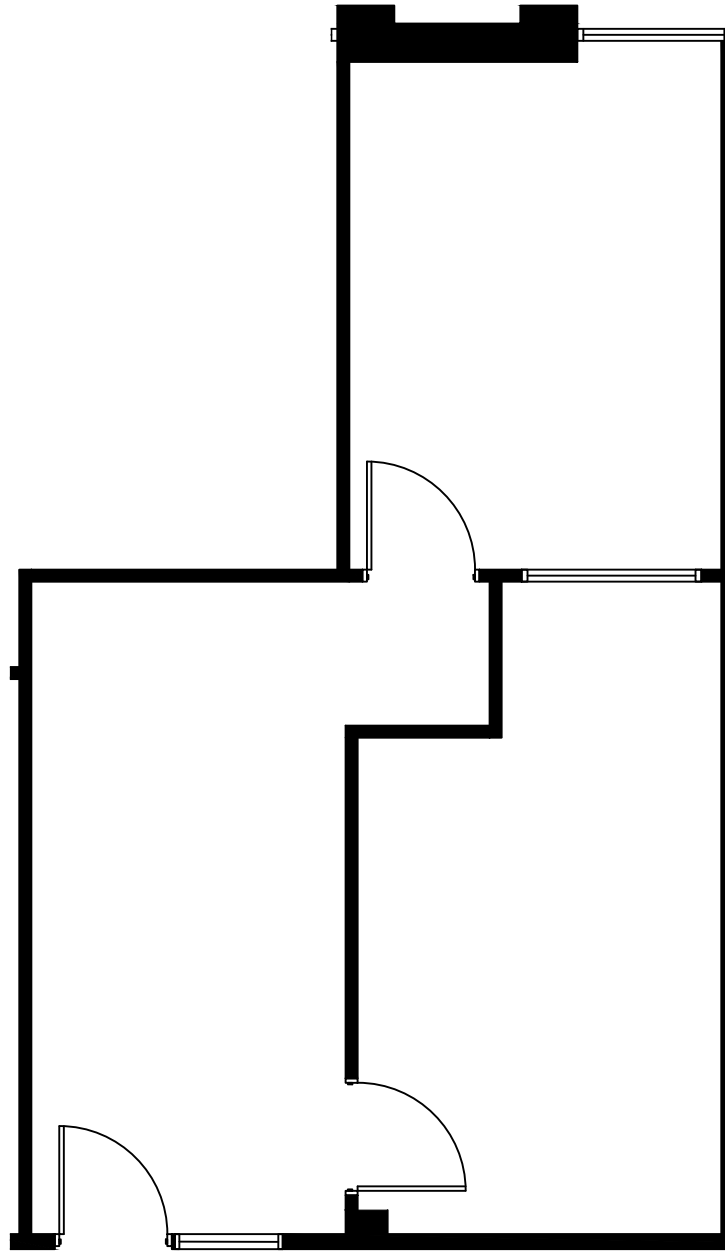

# SUITE B127 612 NRA

**1 FLOOR PLAN**  
 SCALE: 1/8"=1'-0"

FLOOR PLANS MAY NOT BE TO SCALE AND MAY NOT REFLECT EXISTING CONDITIONS AND SHALL NOT BE RELIED UPON AS SUCH THESE DRAWINGS ARE DESIGN INTENT AND ARE AN EXHIBIT TO THE LEASE



LEGEND		
EXISTING	NEW	DEMO
PARTITIONS		
NEW/RELOCATED DOOR		

ISSUE DATES		
NO.	DATE	REVISION
1	06-06-23	LEASING REVIEW

**COMMERCE PLAZA HILLCREST**  
 12820 HILLCREST ROAD DALLAS, TX  
 SUITE B127

PROJECT:	COMMERCE PLAZA HILLCREST
PLATT SCALE:	8 1/2" X 11"
CHECKED BY:	AE
DRAWN BY:	AE
FILE NAME:	COMMERCE PLAZA HILLCREST

SHEET TITLE  
**EXISTING PLAN**

SHEET NUMBER  
**EX-1**