



LEGEND

EXISTING PARTITIONS	NEW PARTITIONS	NEW RELOCATED DOOR	DEMO

ISSUE DATES



NO.	DATE	REVISION
1	03-15-22	LEASING REVIEW

COMMERCE PLAZA HILLCREST  
 12820 HILLCREST ROAD DALLAS, TX  
 SUITE C122

PROJECT:	913-COMMERCE PLAZA
PLLOT SCALE:	1/4" = 1'-0"
CHECKED BY:	AE
FILE NAME:	913-COMMERCE PLAZA
SHEET SIZE:	8.5 X 11
DRAWN BY:	AE

SHEET TITLE  
 EXISTING FLOOR PLAN

SHEET NUMBER  
 EX-1

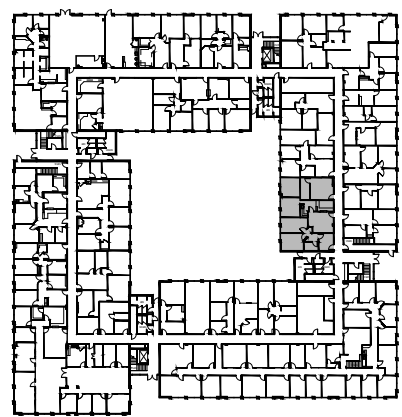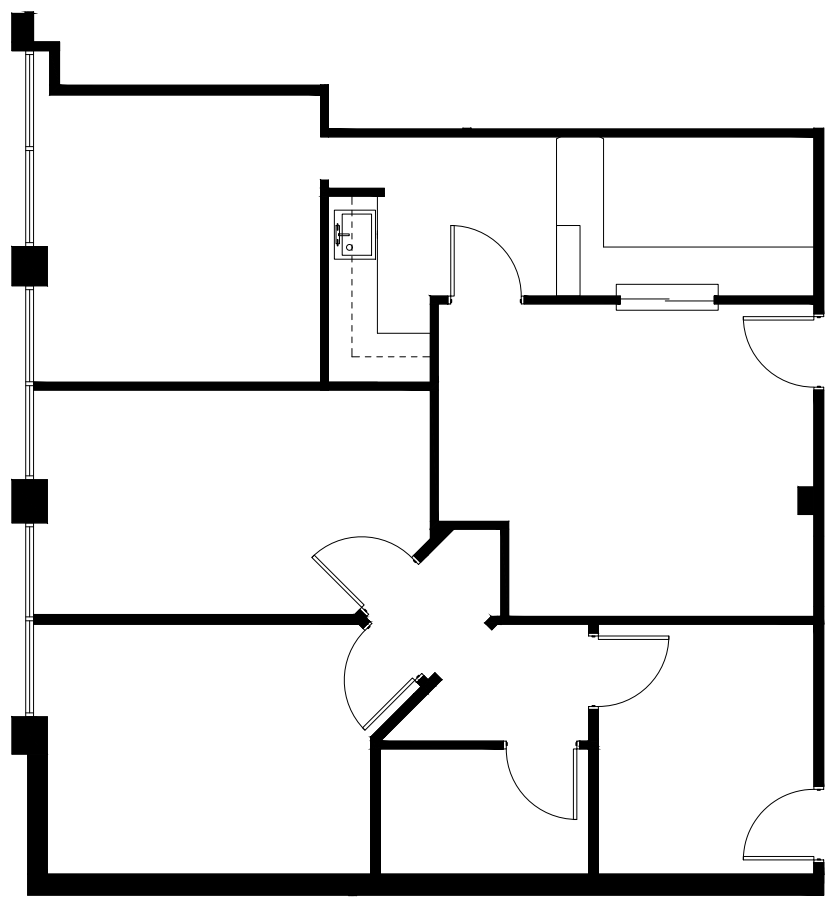

NORTH  
  
 1ST FLOOR  
 KEY PLAN

**1** SUITE C122  
 1,809 NRA  
 FLOOR PLAN  
 SCALE: 1/4"=1'-0"

FLOOR PLANS MAY NOT BE TO SCALE AND MAY NOT REFLECT EXISTING CONDITIONS AND SHALL NOT BE RELIED UPON AS SUCH THESE DRAWINGS ARE DESIGN INTENT AND ARE AN EXHIBIT TO THE LEASE