

**LEGEND**

EXISTING	NEW	DEMO
PARTITIONS		
NEW/RELOCATED DOOR	N	

**ISSUE DATES**



1	06-06-23	LEASING REVIEW

**COMMERCE PLAZA HILLCREST**  
 12820 HILLCREST ROAD DALLAS, TX  
 SUITE C122

PROJECT:	913-COMMERCE PLAZA
PLLOT SCALE:	1/4" = 1'-0"
CHECKED BY:	AE
FILE NAME:	913-COMMERCE PLAZA
DRAWN BY:	AE
SHEET SIZE:	8.5 X 11

SHEET TITLE  
**EXISTING PLAN**

SHEET NUMBER  
**EX-1**

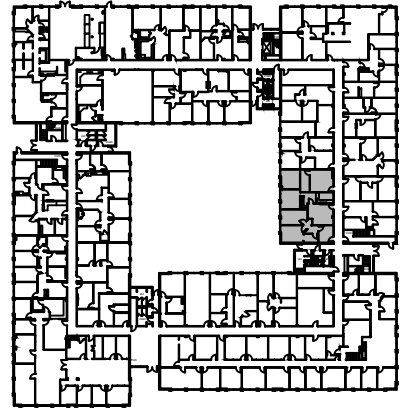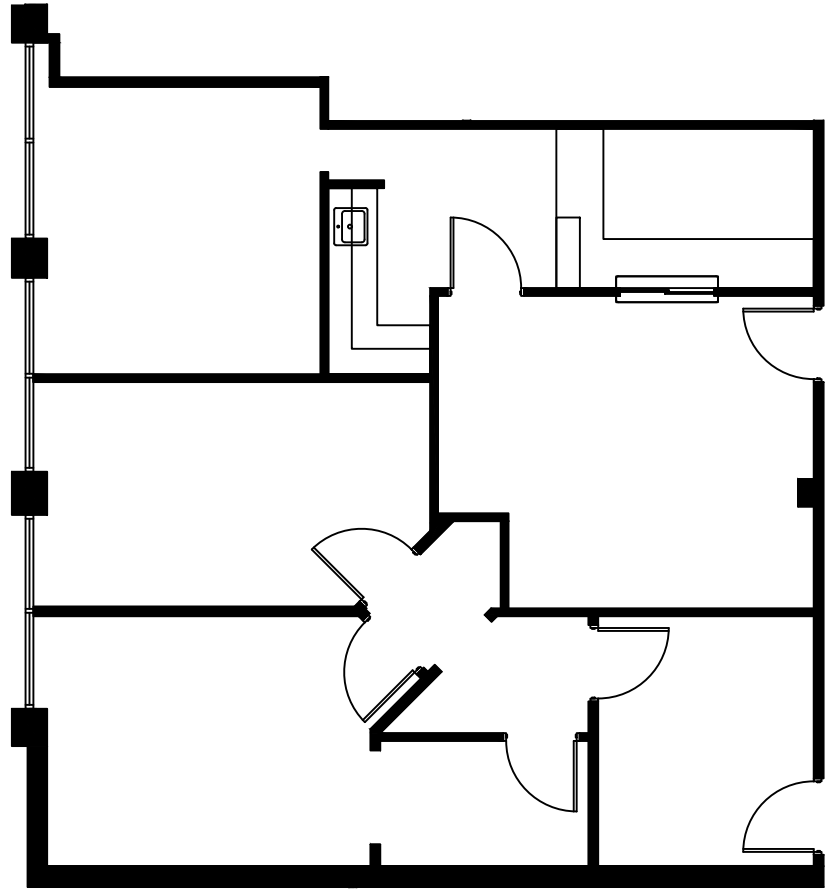

NORTH  
  
 1ST FLOOR  
 KEY PLAN

**1** SUITE C122  
 1,809 NRA  
**FLOOR PLAN**  
 SCALE: 1/4"=1'-0"

FLOOR PLANS MAY NOT BE TO SCALE AND MAY NOT REFLECT EXISTING CONDITIONS AND SHALL NOT BE RELIED UPON AS SUCH THESE DRAWINGS ARE DESIGN INTENT AND ARE AN EXHIBIT TO THE LEASE