

LEGEND		
EXISTING	NEW	DEMO
PARTITIONS		
NEW/RELOCATED DOOR		



ISSUE DATES		
NO.	DATE	REVISION
1	06-06-23	LEASING REVIEW

COMMERCE PLAZA HILLCREST  
12820 HILLCREST ROAD DALLAS, TX  
SUITE C127

PROJECT:	913-COMMERCE PLAZA
PLOTT SCALE:	1/4" = 1'-0"
CHECKED BY:	AE
FILE NAME:	913-COMMERCE PLAZA
DRAWN BY:	AE

SHEET TITLE  
EXISTING PLAN

SHEET NUMBER  
EX-1

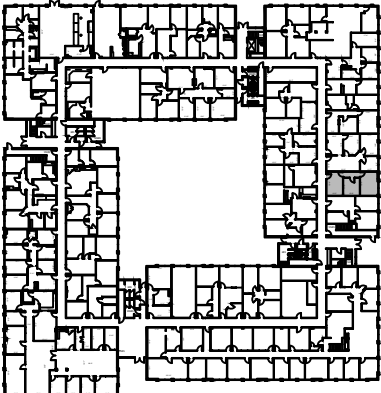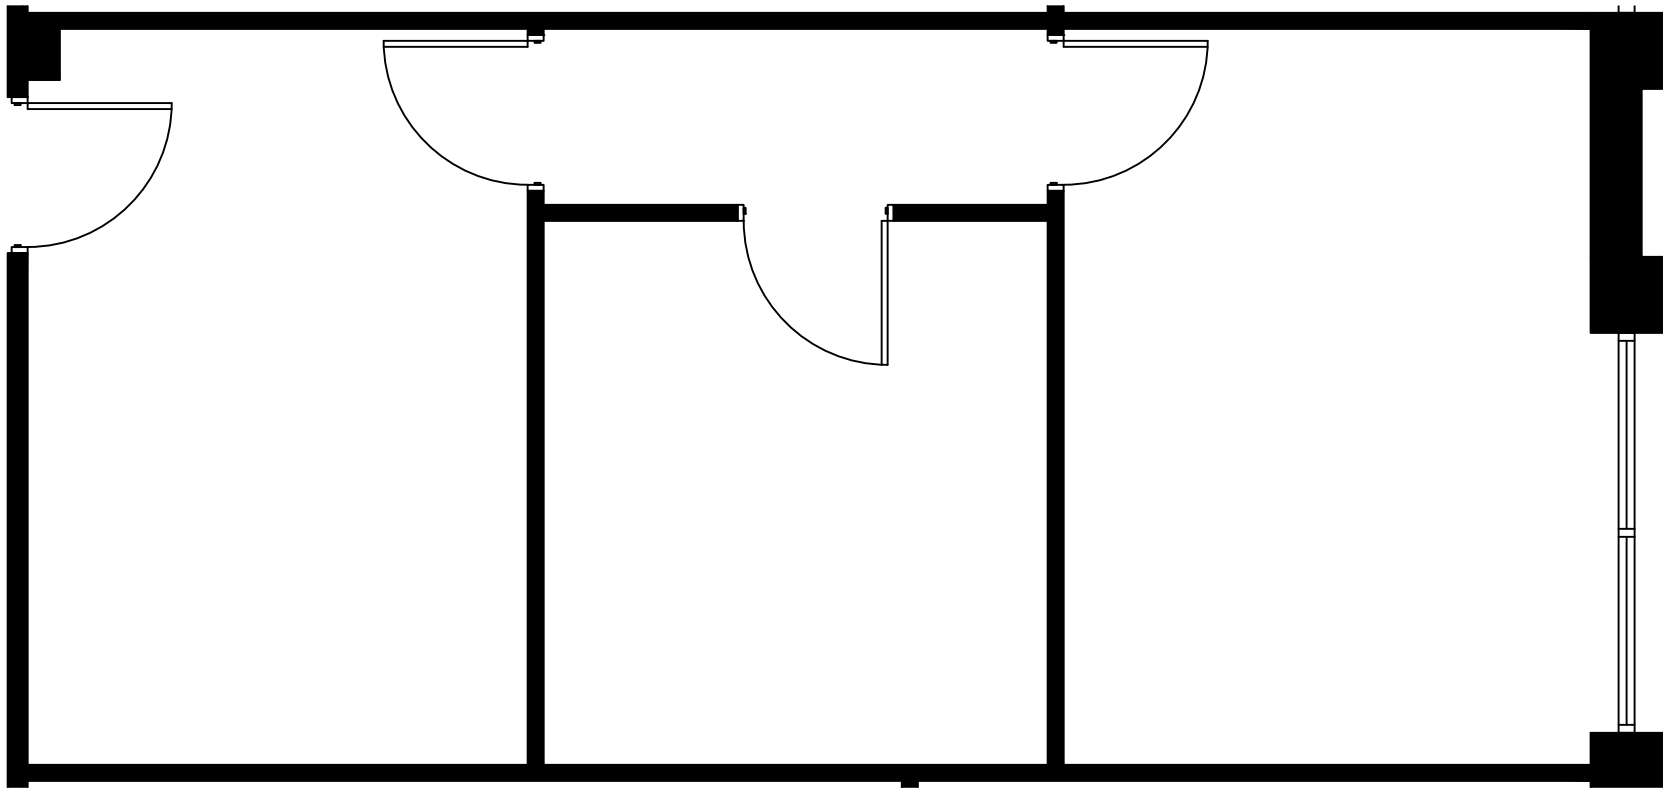

GROUND FLOOR  
KEY PLAN

# SUITE C127 618 NRA

**1** FLOOR PLAN  
SCALE: 1/4"=1'-0"

FLOOR PLANS MAY NOT BE TO SCALE AND MAY NOT REFLECT EXISTING CONDITIONS AND SHALL NOT BE RELIED UPON AS SUCH THESE DRAWINGS ARE DESIGN INTENT AND ARE AN EXHIBIT TO THE LEASE