


NORTH  
 2nd FLOOR  
 KEY PLAN

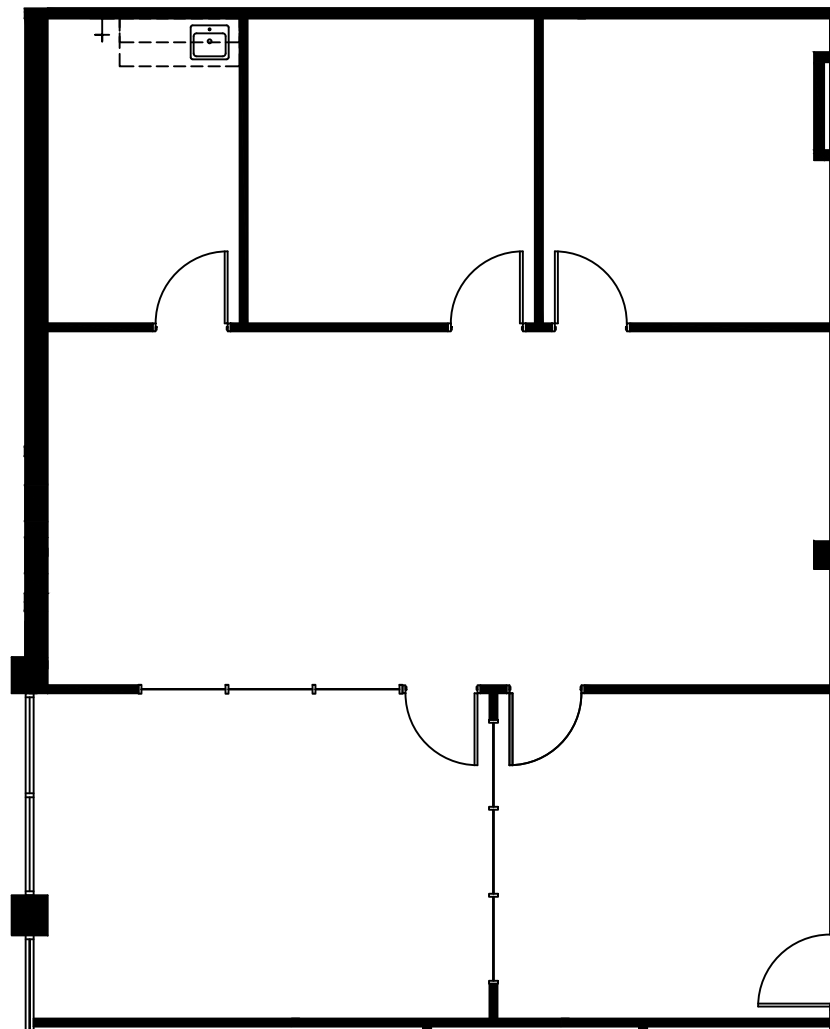

# SUITE C202 1,627 NRA

**1** FLOOR PLAN  
 SCALE: 1/8"=1'-0"

FLOOR PLANS MAY NOT BE TO SCALE AND MAY NOT REFLECT EXISTING CONDITIONS AND SHALL NOT BE RELIED UPON AS SUCH THESE DRAWINGS ARE DESIGN INTENT AND ARE AN EXHIBIT TO THE LEASE



LEGEND	
EXISTING PARTITIONS	—
NEW PARTITIONS	- - -
EXISTING DOOR	—
NEW/RELOCATED DOOR	N

ISSUE DATES	
1	06-09-23 LEASING REVIEW

COMMERCE PLAZA  
 12850 HILLCREST ROAD F109, DALLAS, TX 75230  
 SUITE C202

PROJECT:	013-COMMERCE PLAZA
PLAT SCALE:	1/8" = 1'-0"
CHECKED BY:	AE
FILE NAME:	013-COMMERCE PLAZA
DRAWN BY:	AE
SHEET SIZE:	8.5 X 11

SHEET TITLE  
 EXISTING PLAN

SHEET NUMBER  
 EX-1