


NORTH
 2nd FLOOR
 KEY PLAN

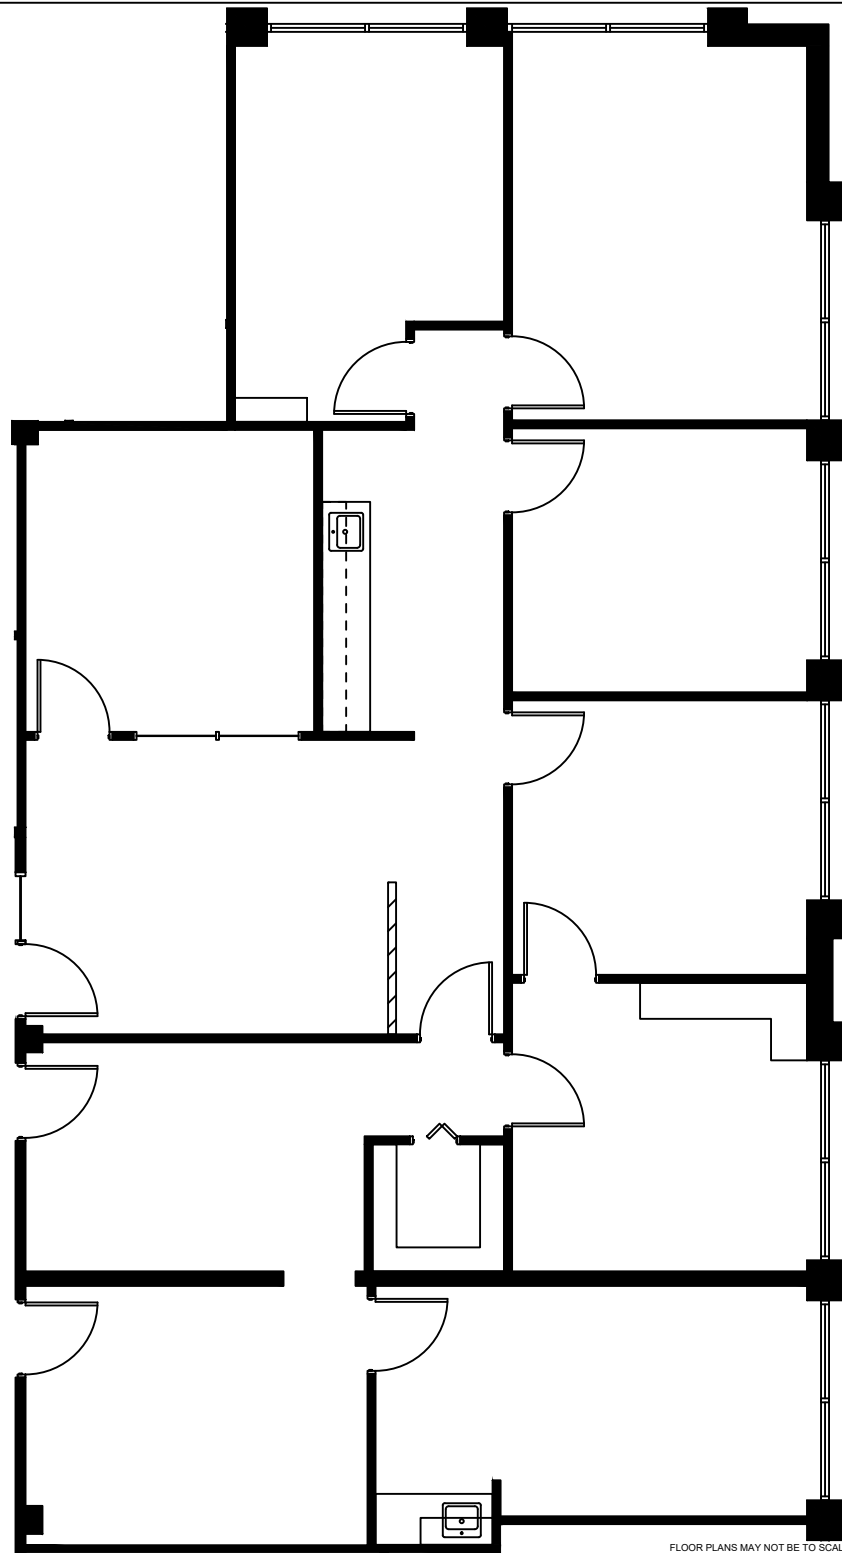

SUITE C207-C211 2,244 NRA

1 FLOOR PLAN
 SCALE: 1/8"=1'-0"

FLOOR PLANS MAY NOT BE TO SCALE AND MAY NOT REFLECT EXISTING CONDITIONS AND SHALL NOT BE RELIED UPON AS SUCH THESE DRAWINGS ARE DESIGN INTENT AND ARE AN EXHIBIT TO THE LEASE

LEGEND	
EXISTING PARTITIONS	---
NEW PARTITIONS	---
EXISTING DOOR	—
NEW DOOR	—
RELOCATED DOOR	—
NEW/RELOCATED DOOR	N

ISSUE DATES	
1	06-09-23 LEASING REVIEW

COMMERCE PLAZA HILLCREST
 12850 HILLCREST ROAD, DALLAS, TX 75230
 SUITE C207 C211

PROJECT:	COMMERCE PLAZA HILLCREST
PLAT SCALE:	1/8" = 1'-0"
SHEET SIZE:	8.5 X 11
CHECKED BY:	AE
DRAWN BY:	AE
FILE NAME:	COMMERCE PLAZA HILLCREST

SHEET TITLE
 EXISTING PLAN

SHEET NUMBER
 EX-1