

**LEGEND**

EXISTING WALLS	NEW WALLS	EXISTING DOOR	NEW DOOR
NEW RELOCATED DOOR			

**ISSUE DATES**



1	06-06-23	LEASING REVIEW

COMMERCE PLAZA HILLCREST  
 12820 HILLCREST ROAD DALLAS, TX  
 SUITE D111

PROJECT:	COMMERCE PLAZA HILLCREST
PLATT SCALE:	1/16" = 1'-0"
CHECKED BY:	AE, WM
DRAWN BY:	AE, WM
FILE NAME:	COMMERCE PLAZA HILLCREST

SHEET TITLE  
 EXISTING PLAN

SHEET NUMBER  
 EX-1

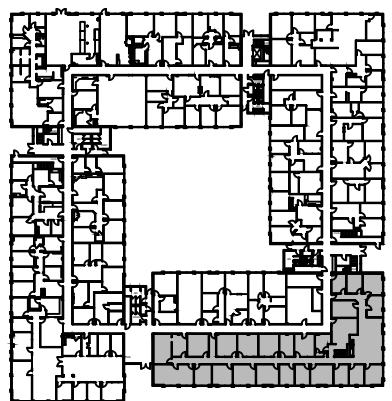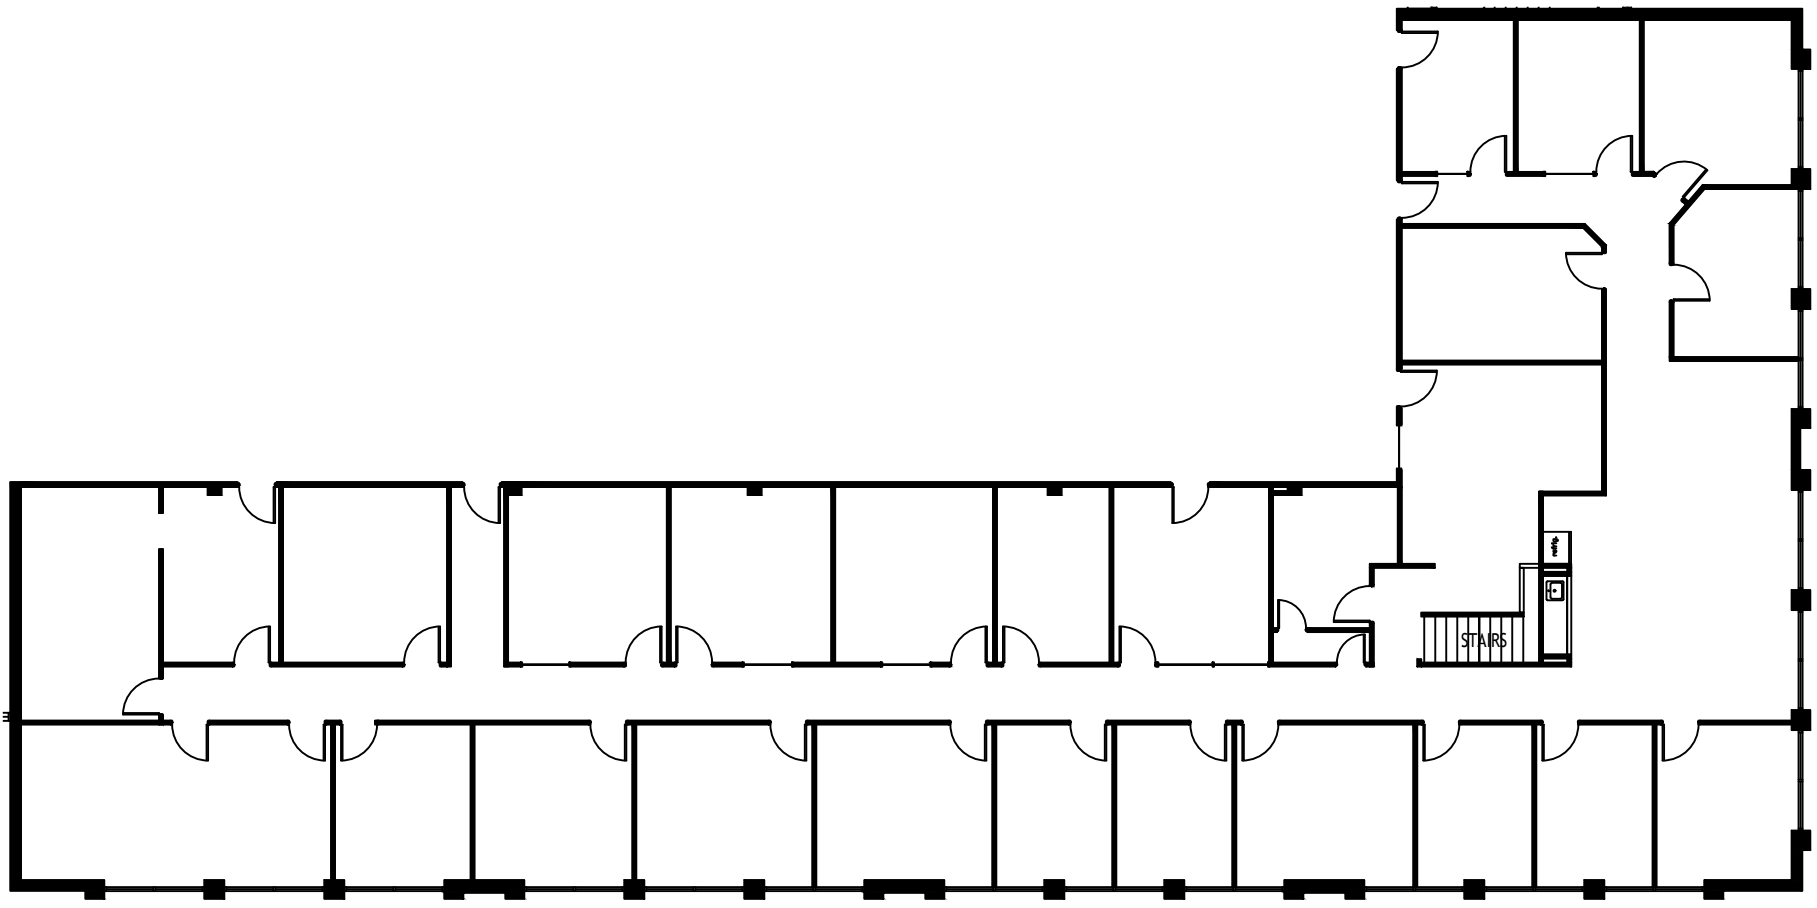

NORTH  
 1ST FLOOR  
 KEY PLAN

**SUITE D111**  
**(LEVEL 1)**  
**10,214 NRA**

**1 FLOOR PLAN**  
 SCALE: 1/16"=1'-0"

FLOOR PLANS MAY NOT BE TO SCALE AND MAY NOT REFLECT EXISTING CONDITIONS AND SHALL NOT BE RELIED UPON AS SUCH