

LEGEND		
EXISTING	NEW	DEMO
PARTITIONS		
NEW/RELOCATED DOOR		



ISSUE DATES		
NO.	DATE	REVISION
1	06-09-23	LEASING REVIEW

COMMERCE PLAZA HILLCREST
 12820 HILLCREST ROAD DALLAS, TX
 SUITE D111

PROJECT	113-COMMERCE PLAZA HILLCREST
PLLOT SCALE	1/8" = 1'-0" SHEET SIZE: 8.5x11
CHECKED BY	AE DRAWN BY: AE
FILENAME	113-COMMERCE PLAZA HILLCREST

SHEET TITLE
 SCHEMATIC DESIGN

SHEET NUMBER
 SD-1

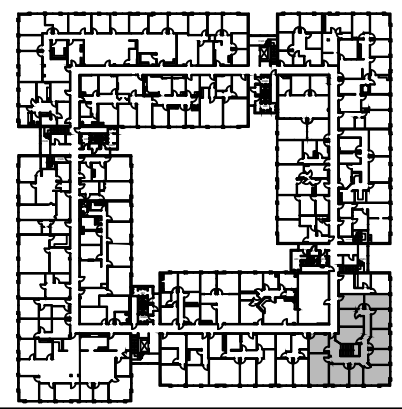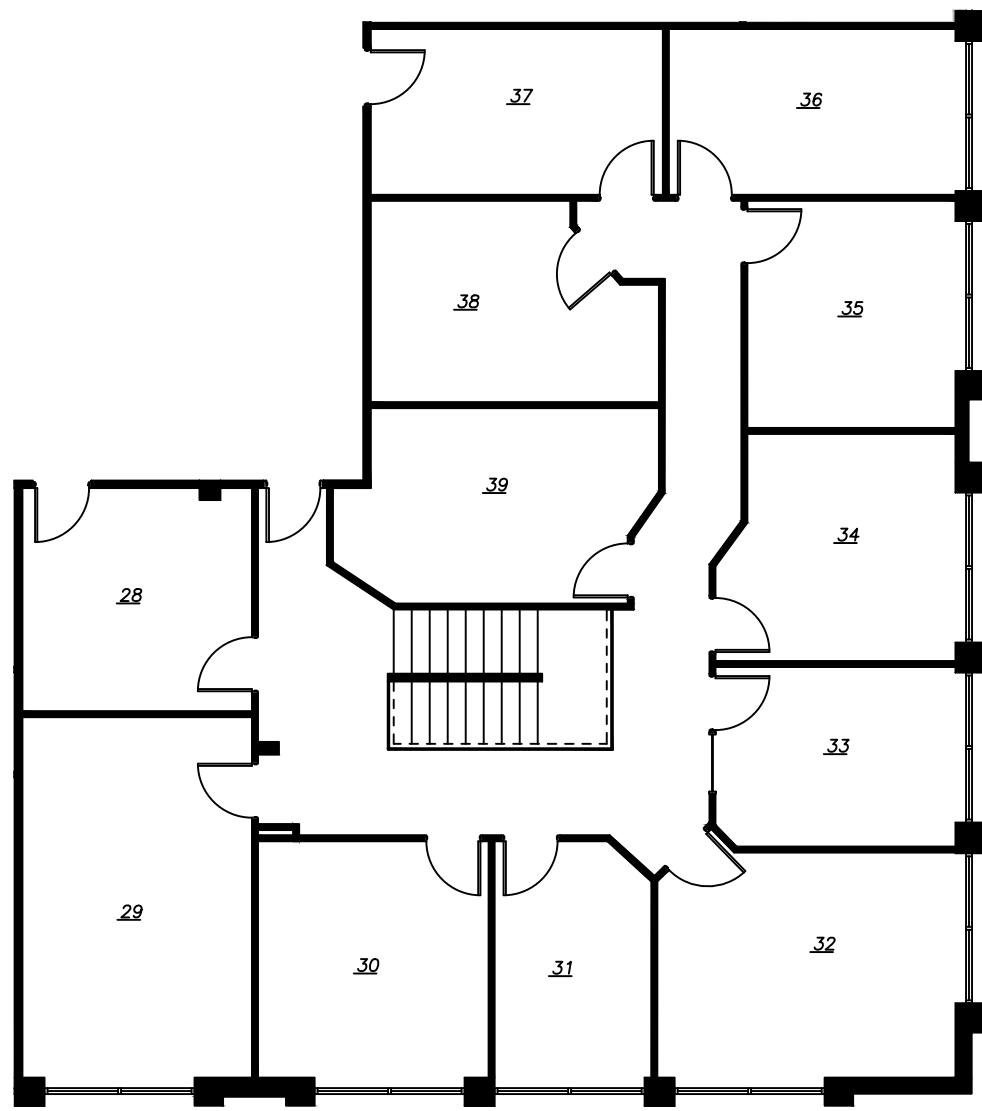

**SUITE D111
 (LEVEL 2)
 10,214 NRA**

1 FLOOR PLAN
 SCALE: 1/16"=1'-0"

FLOOR PLANS MAY NOT BE TO SCALE AND MAY NOT REFLECT EXISTING CONDITIONS AND SHALL NOT BE RELIED UPON AS SUCH