

LEGEND		
EXISTING	NEW	DEMO
PARTITIONS		
NEW/RELOCATED DOOR		


ISSUE DATES		
1	06-09-23	LEASING REVIEW

COMMERCE PLAZA HILLCREST
 12850 HILLCREST ROAD, DALLAS, TX 75230
 SUITE D231

PROJECT:	COMMERCE PLAZA HILLCREST
PLAT SCALE:	1/8" = 1'-0"
CHECKED BY:	AE
FILE NAME:	COMMERCE PLAZA HILLCREST
DRAWN BY:	AE


SHEET TITLE
EXISTING PLAN

SHEET NUMBER
EX-1

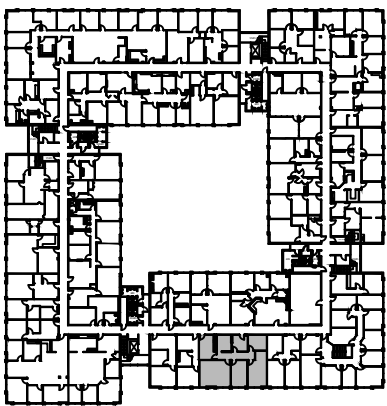

NORTH

 2nd FLOOR
 KEY PLAN

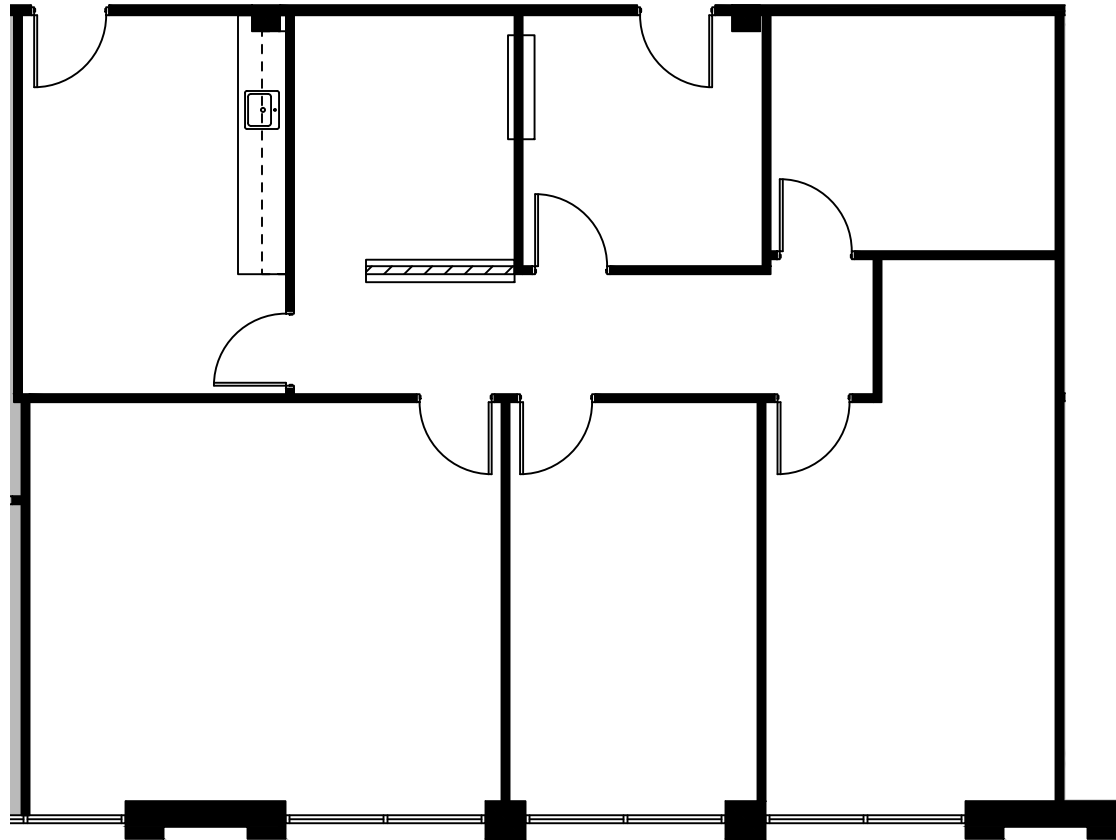

SUITE D231
1,720 NRA

1 FLOOR PLAN
 SCALE: 1/8"=1'-0"

FLOOR PLANS MAY NOT BE TO SCALE AND MAY NOT REFLECT EXISTING CONDITIONS AND SHALL NOT BE RELIED UPON AS SUCH THESE DRAWINGS ARE DESIGN INTENT AND ARE AN EXHIBIT TO THE LEASE