

LEGEND	
EXISTING PARTITIONS	—
NEW PARTITIONS	- - - -
EXISTING DOORS	—
NEW DOORS	—
RELOCATED DOORS	—




ISSUE DATES	
1	01-21-20 LEASING REVIEW

**COMMERCE PLAZA HILLCREST**  
 12880 HILLCREST ROAD DALLAS, TX  
 SUITE J232

PROJECT:	013-COMMERCE PLAZA
PLOTTED SCALE:	AS SHOWN
CHECKED BY:	AE
FILE NAME:	013-COMMERCE PLAZA

SHEET TITLE  
**EXISTING PLAN**

SHEET NUMBER  
**EX-1**

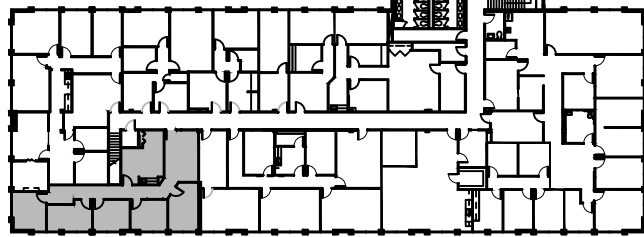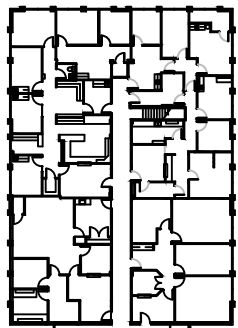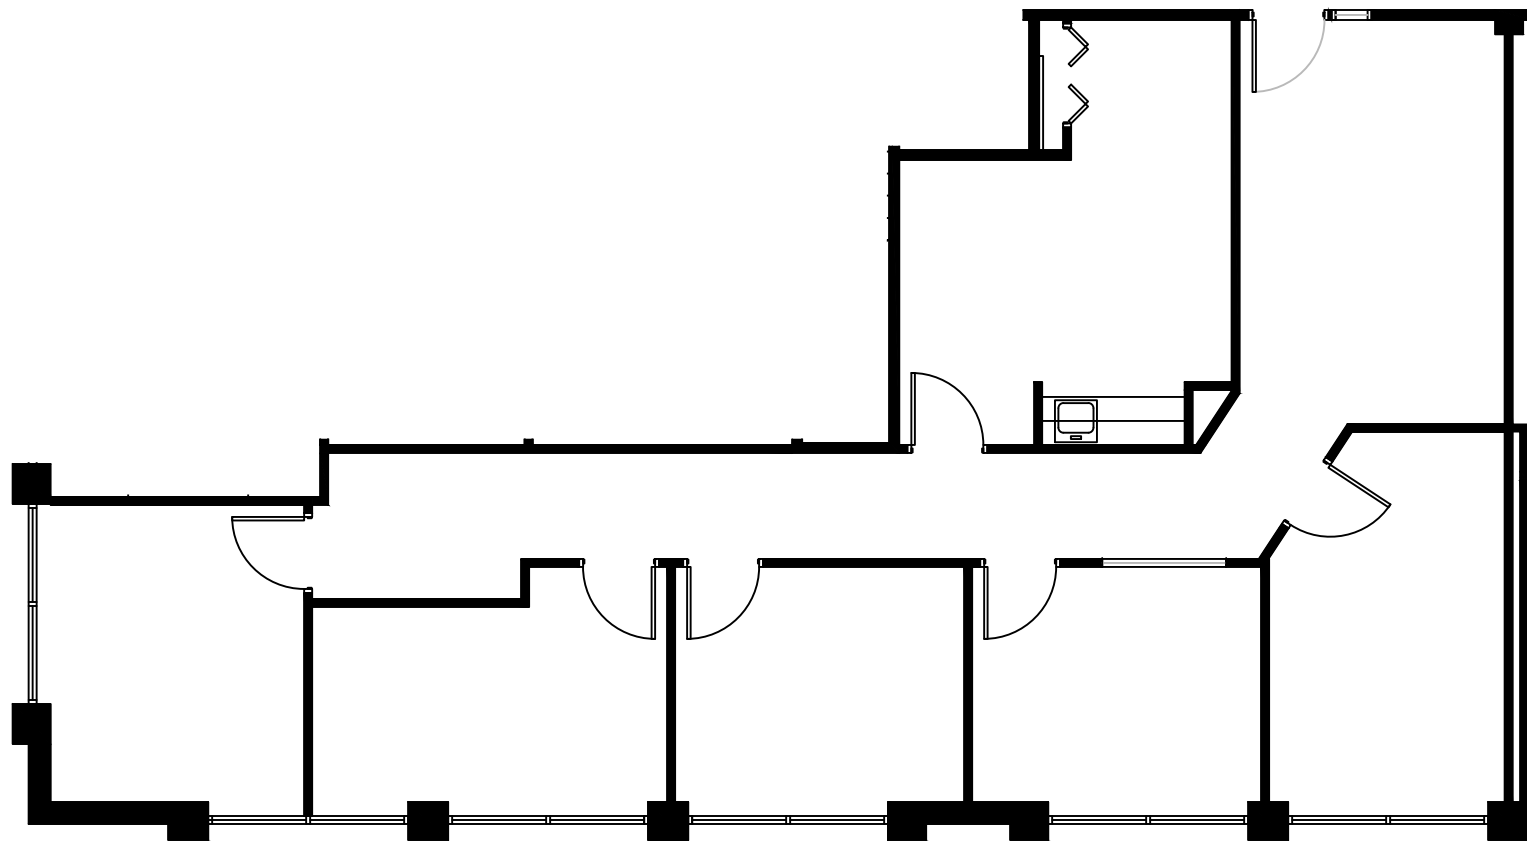

**2nd FLOOR**  
 KEY PLAN

**1** **SUITE J232**  
**1,593 NRA**  
**FLOOR PLAN**  
 SCALE: 1/8"=1'-0"

FLOOR PLANS MAY NOT BE TO SCALE AND MAY NOT REFLECT EXISTING CONDITIONS AND SHALL NOT BE RELIED UPON AS SUCH