

LEGEND		
EXISTING	NEW	DEMO
PARTITIONS		
NEW/RELOCATED DOOR		



ISSUE DATES	
1	05-22-23 LEASING REVIEW

SKYMARK
 1521 N COOPER ST., ARLINGTON, TX. 76011
 SUITE 310

PROJECT:	S14-SK/MARK
PLOT SCALE:	1/8" = 1'-0"
SHEET SIZE:	11.5" x 17"
CHECKED BY:	AE
DRAWN BY:	AE
FILE NAME:	S14-SK/MARK

SHEET TITLE
EXISTING PLAN

SHEET NUMBER
EX-1

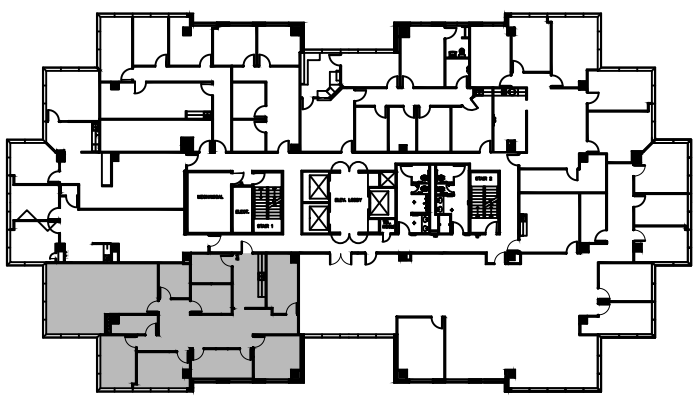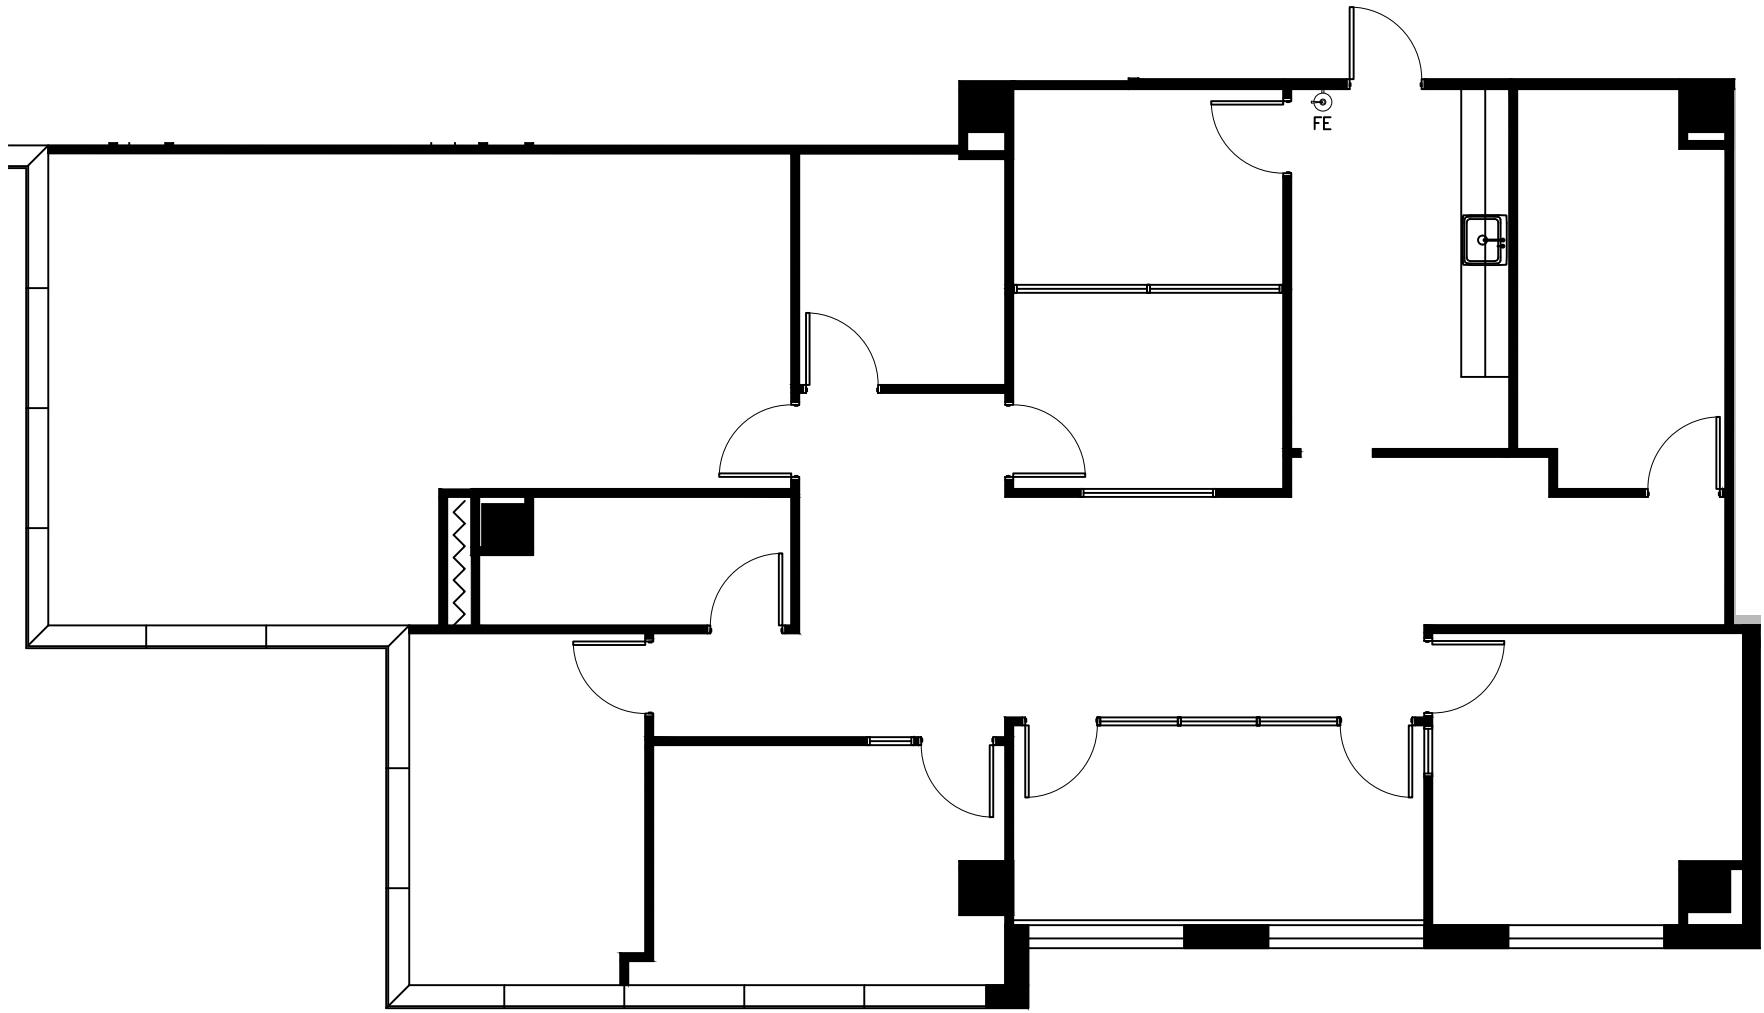

NORTH

 3rd FLOOR
 KEY PLAN

1 **FLOOR PLAN**
 SCALE: 1/8"=1'-0"

FLOOR PLANS MAY NOT BE TO SCALE AND MAY NOT REFLECT EXISTING CONDITIONS AND SHALL NOT BE RELIED UPON AS SUCH