



LEGEND

EXISTING PARTITIONS	NEW PARTITIONS	NEW/RELOCATED DOOR	DEMOS

ISSUE DATES


1	10-05-22	LEASING REVIEW

SKYMARK  
1521 N COOPER ST. ARLINGTON, TX. 76011  
SUITE 310

PROJECT:	S14-SK/MARK
PLOT SCALE:	1/8" = 1'-0"
CHECKED BY:	AE
DRAWN BY:	AE
FILE NAME:	S14-SK/MARK

SHEET TITLE  
EXISTING PLAN

SHEET NUMBER  
EX-1

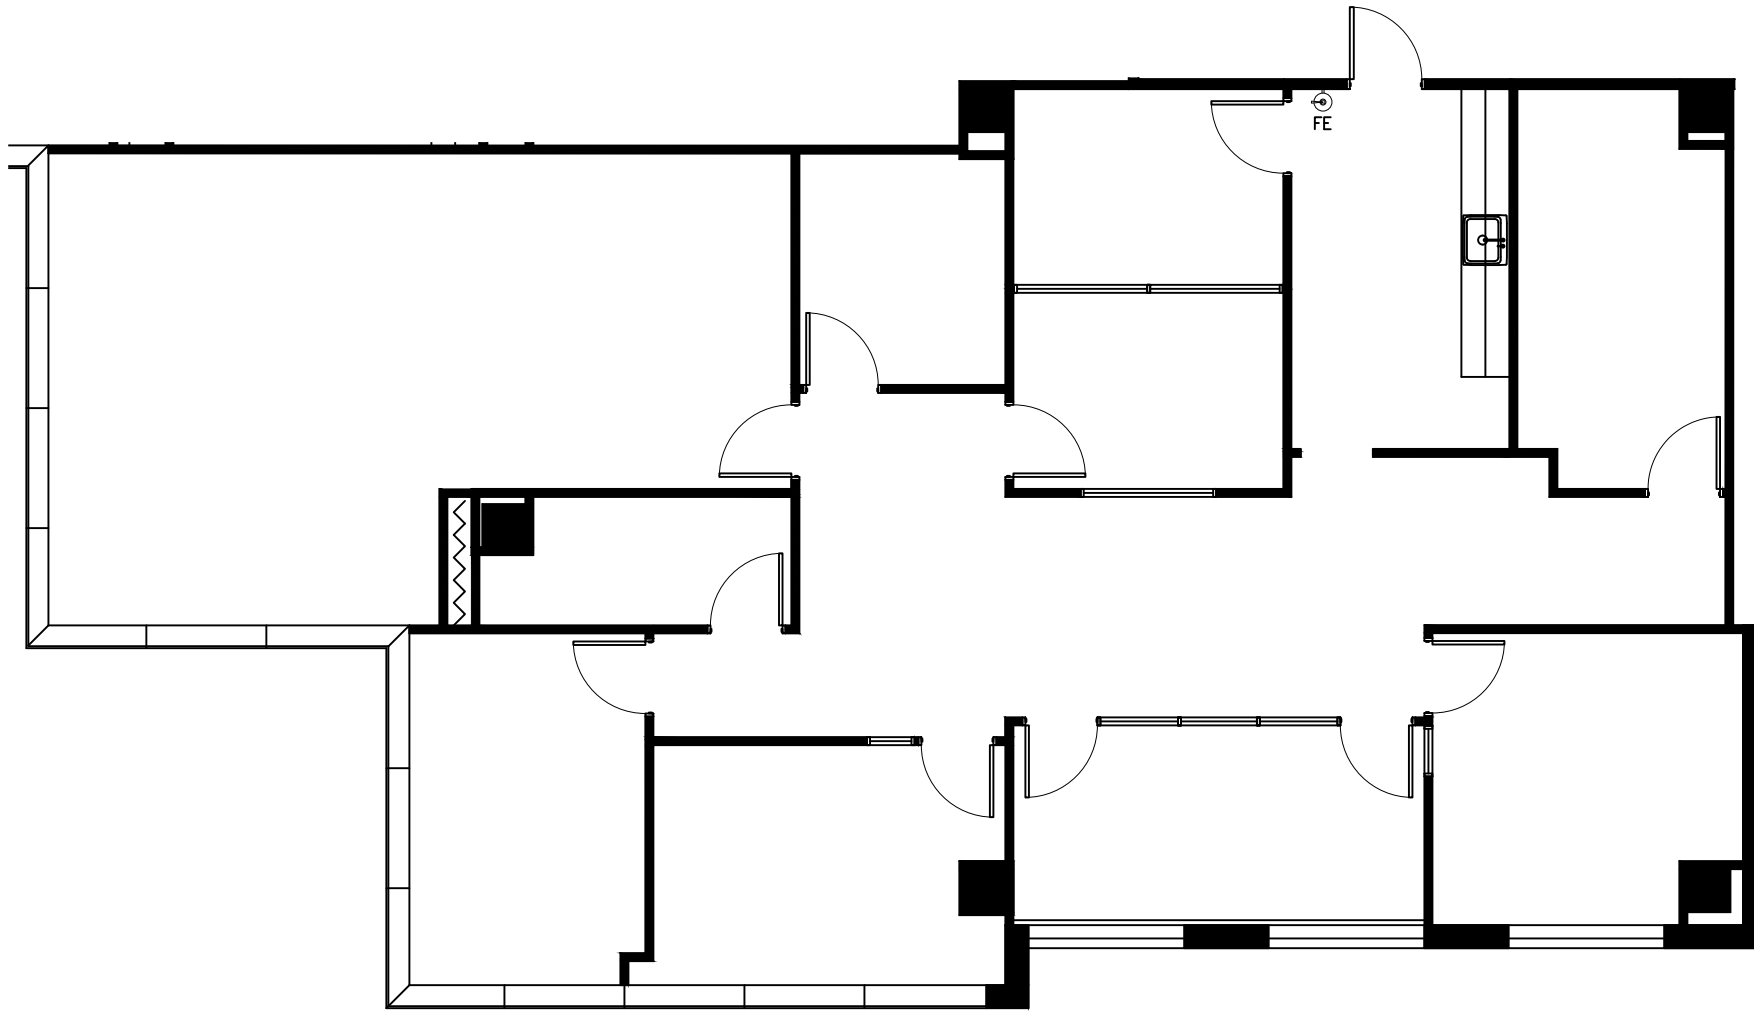

NORTH  
  
3rd FLOOR  
KEY PLAN

**1** SUITE 310  
2,690 NRA  
FLOOR PLAN  
SCALE: 1/8"=1'-0"

FLOOR PLANS MAY NOT BE TO SCALE AND MAY NOT REFLECT EXISTING CONDITIONS AND SHALL NOT BE RELIED UPON AS SUCH