

LEGEND		
EXISTING	NEW	DEMO
PARTITIONS		
NEW/RELOCATED DOOR		



ISSUE DATES		
NO.	DATE	REASON
1	05-22-23	ISSUING REVIEW

**SKYMARK**  
 1521 N COOPER STREET, ARLINGTON, TX 76011  
 SUITE 405

PROJECT:	S14-SK/MARK
PLOT SCALE:	1/8" = 1'-0"
CHECKED BY:	AE
FILE NAME:	S14-SK/MARK

SHEET TITLE  
**EXISTING PLAN**

SHEET NUMBER  
**EX-1**

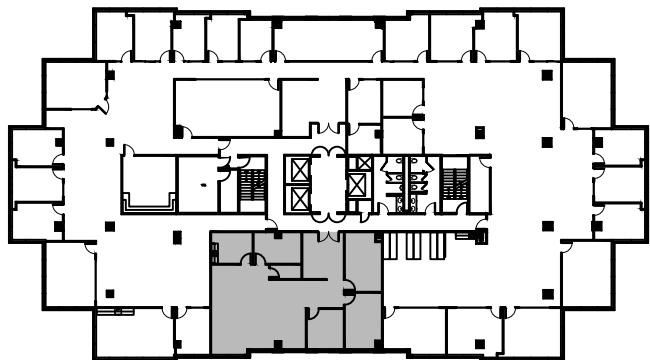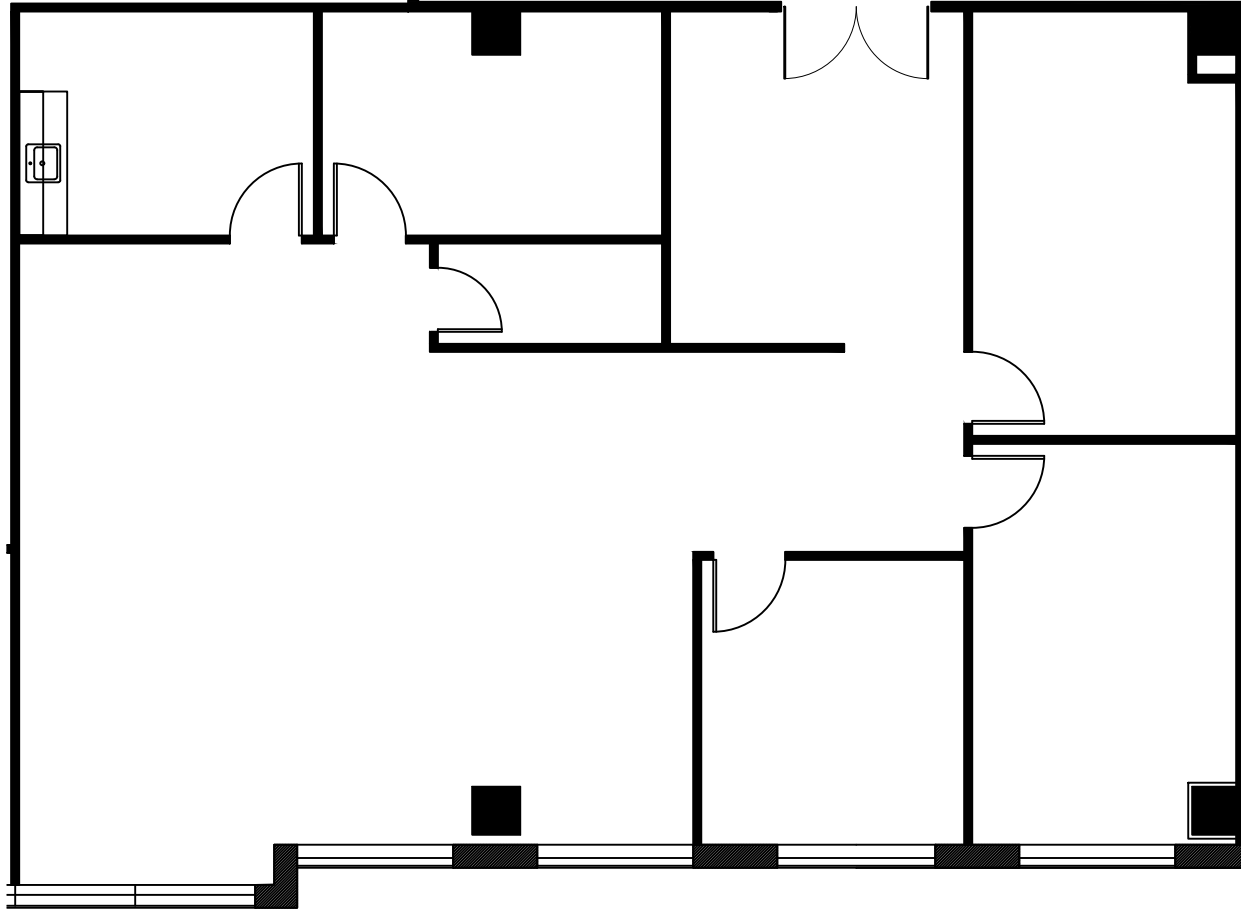

NORTH  
  
**4th FLOOR**  
 KEY PLAN

**1** **FLOOR PLAN**  
 SCALE: 1/8"=1'-0"

FLOOR PLANS MAY NOT BE TO SCALE AND MAY NOT REFLECT EXISTING CONDITIONS AND SHALL NOT BE RELIED UPON AS SUCH