

LEGEND		
EXISTING	NEW	DEMO
PARTITIONS		
NEW/RELOCATED DOOR		


ISSUE DATES		
NO.	DATE	REVISION
1	05-22-23	ISSUING REVIEW

**SKYMARK**  
 1521 N COOPER STREET ARLINGTON, TX 76011  
 SUITE 570


PROJECT:	914-SKYMARK
PLOTTED SCALE:	SHEET SIZE:
1/8" = 1'	8.5 x 11"
CHECKED BY:	DRAWN BY:
AE	AE
FILE NAME:	914-SKYMARK

SHEET TITLE  
**SCHEMATIC DESIGN**

SHEET NUMBER  
**SD-1**

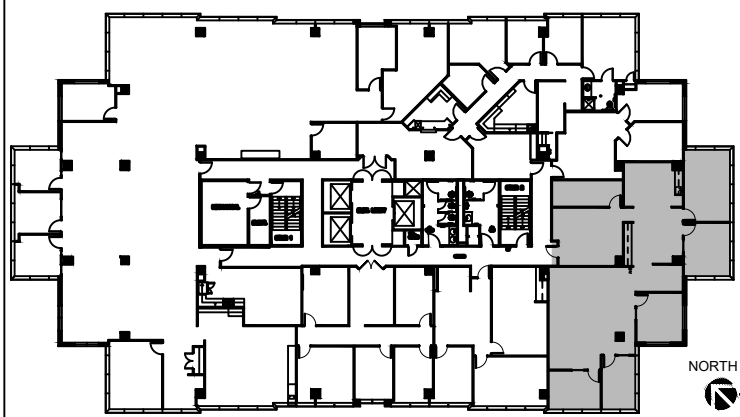

**NORTH**  
**5th FLOOR**  
 KEY PLAN

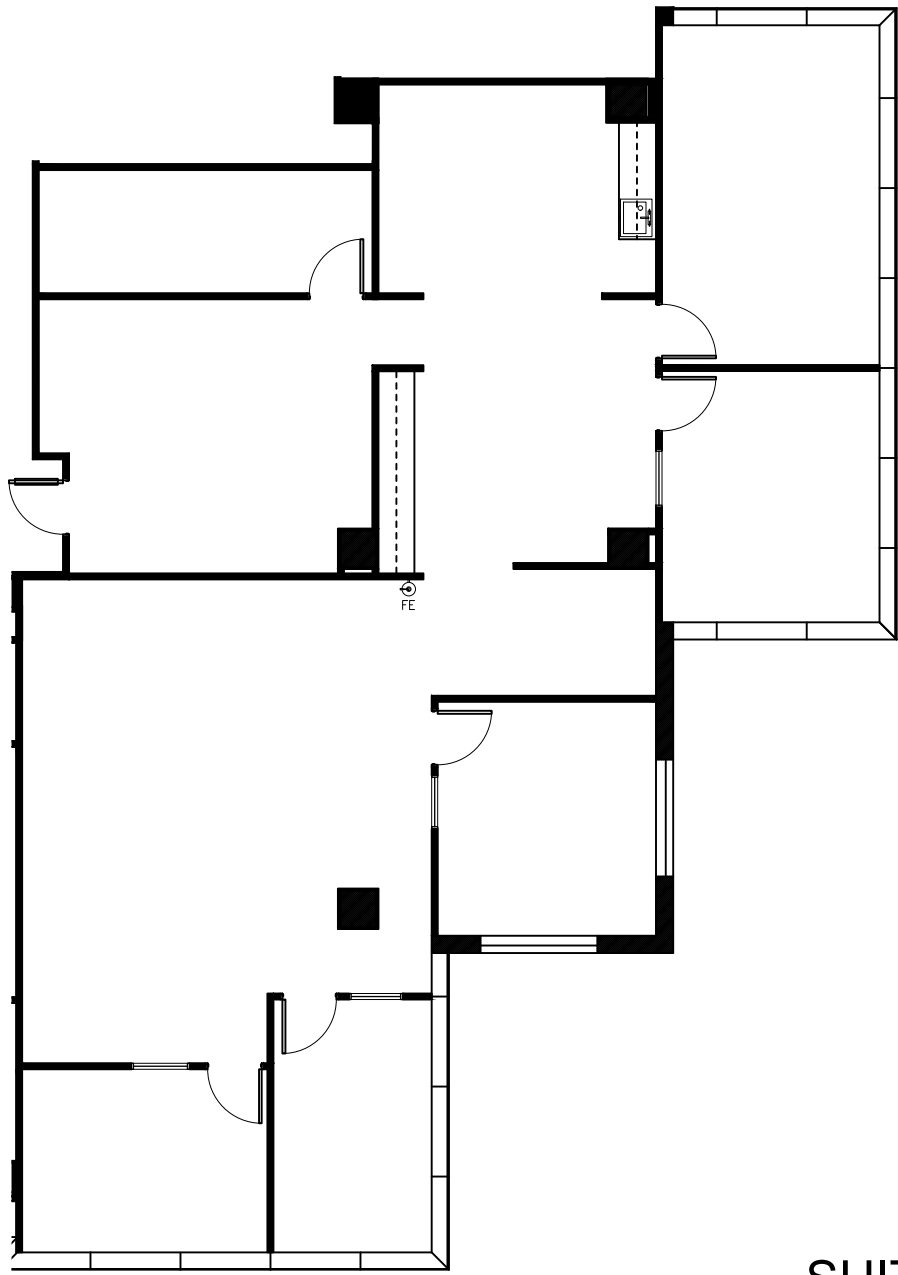

**SUITE 570**  
**2,934 NRA**

**1 FLOOR PLAN**  
 SCALE: NONE

FLOOR PLANS MAY NOT BE TO SCALE AND MAY NOT REFLECT EXISTING CONDITIONS AND SHALL NOT BE RELIED UPON AS SUCH