

HARTMAN MANAGEMENT
 2909 HILLCROFT, SUITE 420
 HOUSTON, TX 77057



LEGEND

EXISTING PARTITIONS	EXISTING DOORS	NEW PARTITIONS	NEW DOORS	DEMOS
(Symbol)	(Symbol)	(Symbol)	(Symbol)	(Symbol)
NEW/RELOCATED DOOR				
(Symbol)				

ISSUE DATES


NO.	DATE	REVISION
1	08-18-22	LEASING REVIEW

SKYMARK
 1521 N COOPER STREET ARLINGTON, TX 76011
 SUITE 640

PROJECT:	914-SKYMARK
PLOTTED SCALE:	3/32"=1'-0"
CHECKED BY:	AE
FILE NAME:	914-SKYMARK
DRAWN BY:	AE

SHEET TITLE
SCHEMATIC DESIGN

SHEET NUMBER
SD-1

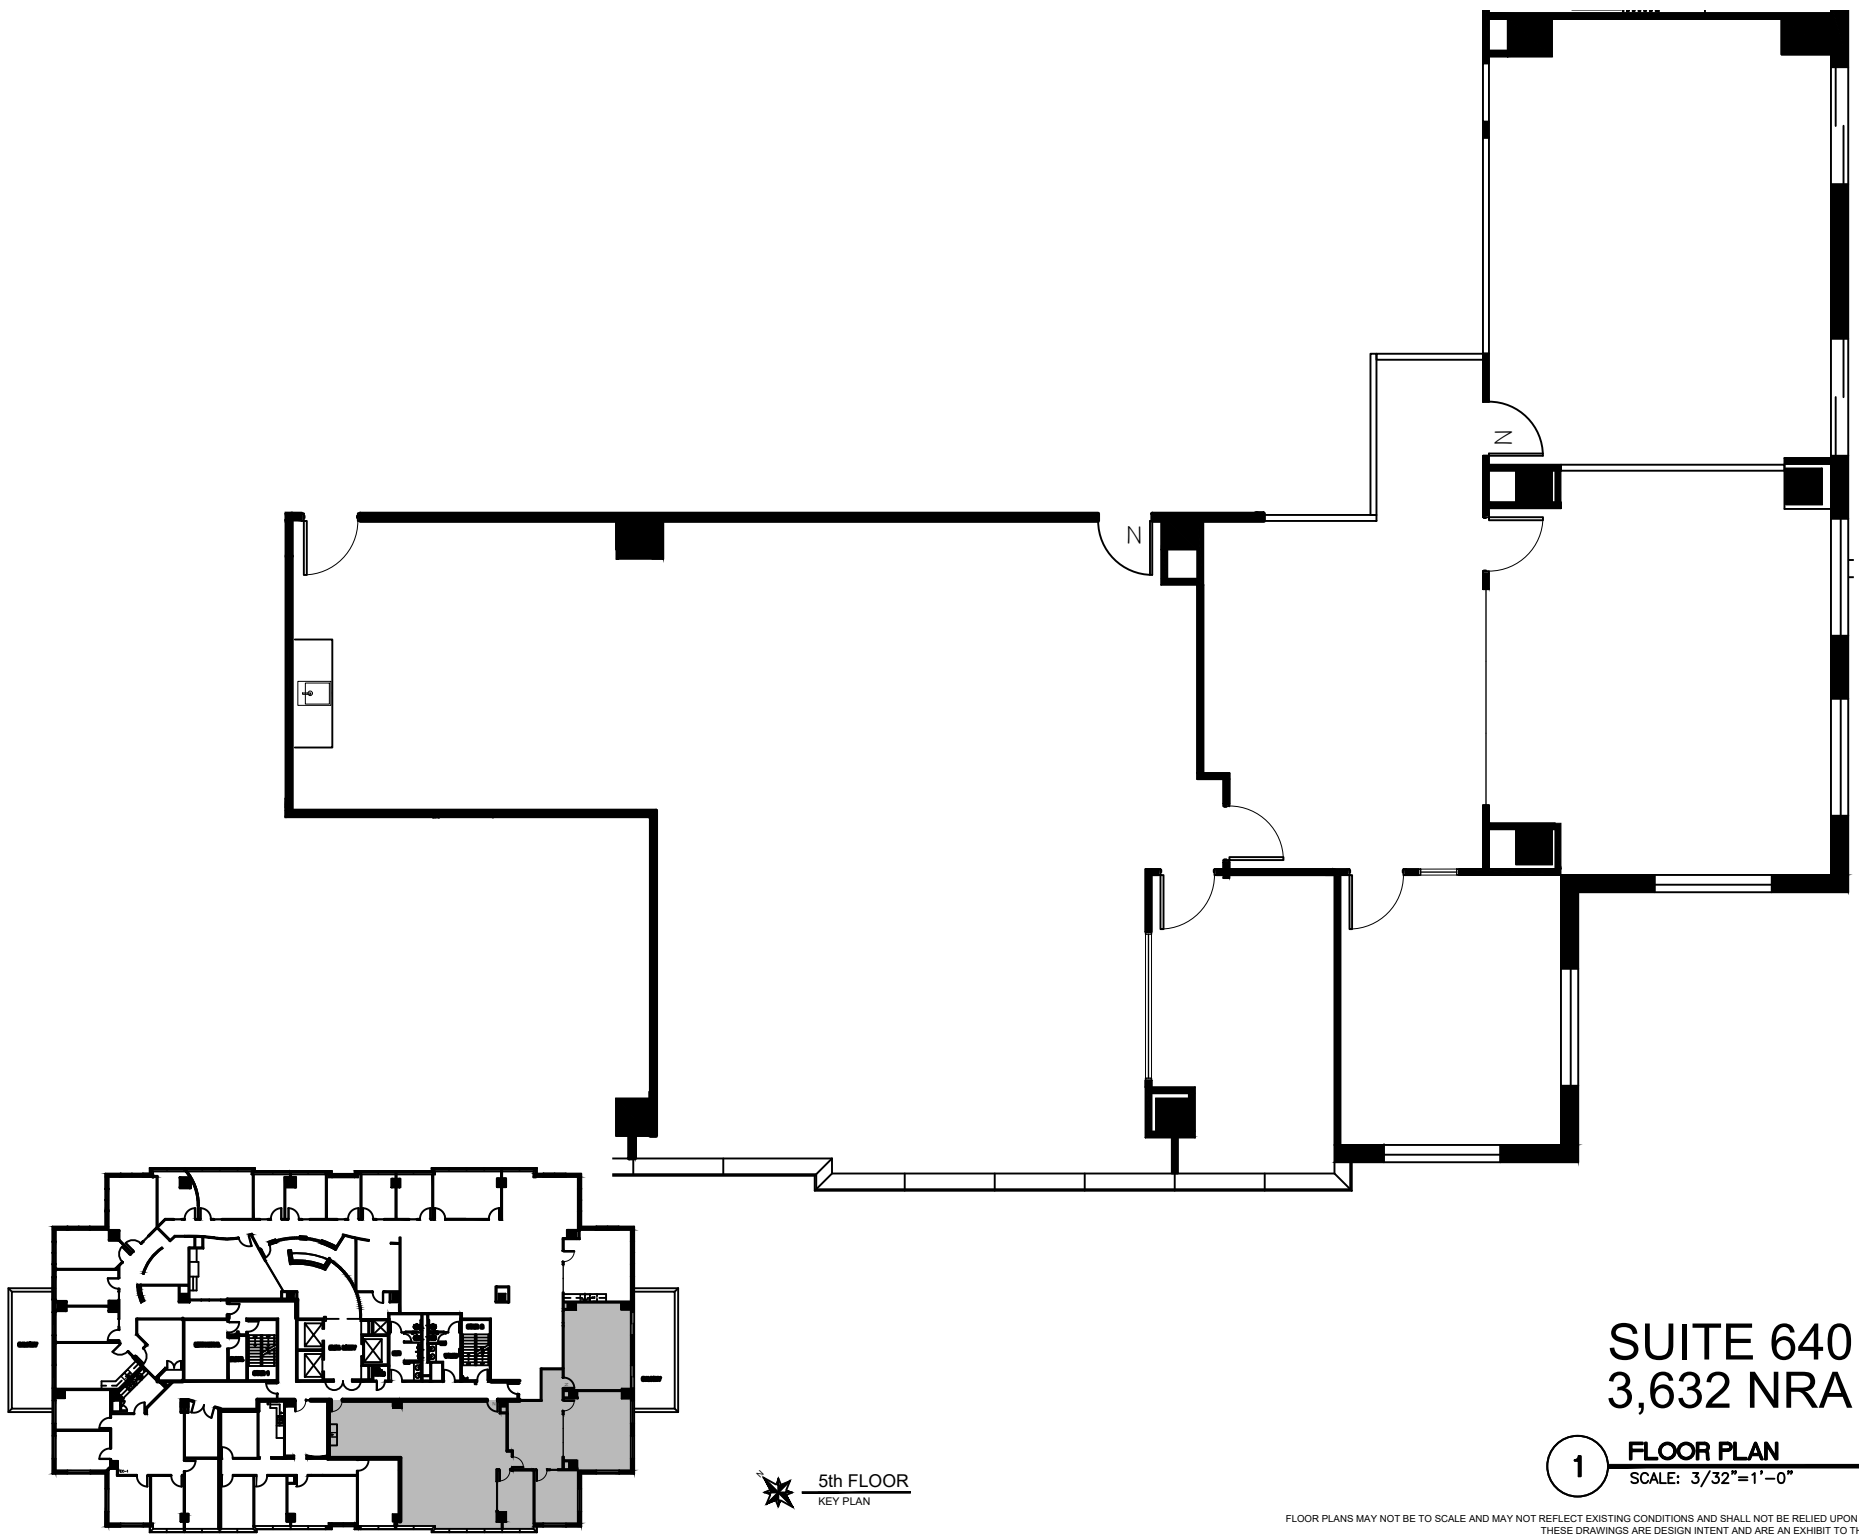

SUITE 640
3,632 NRA

1 FLOOR PLAN
 SCALE: 3/32"=1'-0"

5th FLOOR
 KEY PLAN

FLOOR PLANS MAY NOT BE TO SCALE AND MAY NOT REFLECT EXISTING CONDITIONS AND SHALL NOT BE RELIED UPON AS SUCH THESE DRAWINGS ARE DESIGN INTENT AND ARE AN EXHIBIT TO THE LEASE