
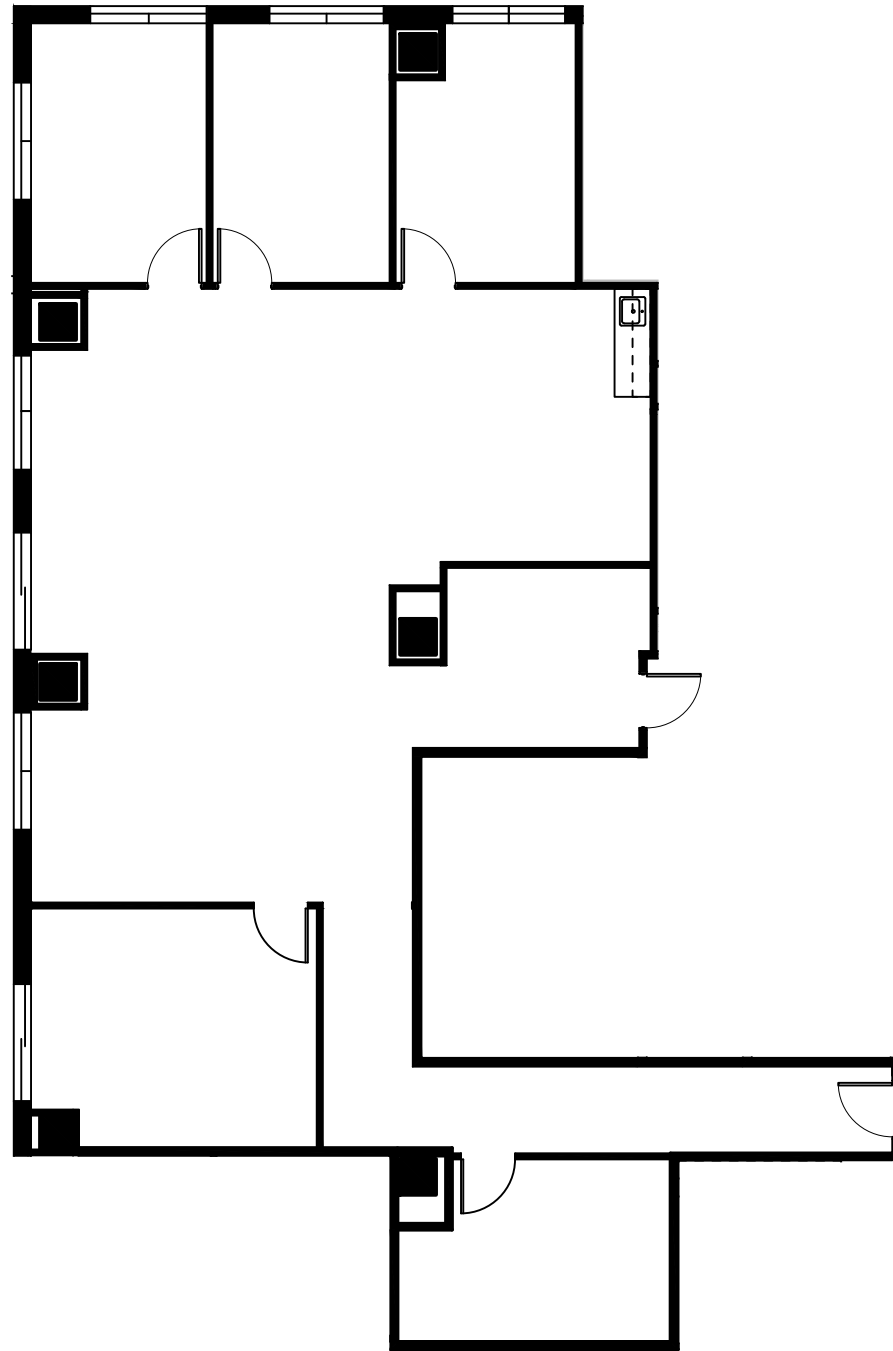


NORTH  
 7th FLOOR  
 KEY PLAN



**SUITE 705**  
**2,473 NRA**

**1** **FLOOR PLAN**  
 SCALE: 3/32"=1'-0"

FLOOR PLANS MAY NOT BE TO SCALE AND MAY NOT REFLECT EXISTING CONDITIONS AND SHALL NOT BE RELIED UPON AS SUCH



**LEGEND**

EXISTING PARTITIONS	EXISTING NEW DEMO PARTITIONS
NEW/RELOCATED DOOR	

**ISSUE DATES**

NO.	DATE	REVISION
1	05-23-23	ISSUING REVIEW

**SKYMARK**  
 1521 N COOPER STREET, ARLINGTON, TX 76011  
 SUITE 705

PROJECT:	S14SKYMARK
FLOOR SCALE:	3/32" = 1'-0"
CHECKED BY:	AE
FILE NAME:	S14SKYMARK

SHEET TITLE  
**EXISTING PLAN**

SHEET NUMBER  
**EX-1**