



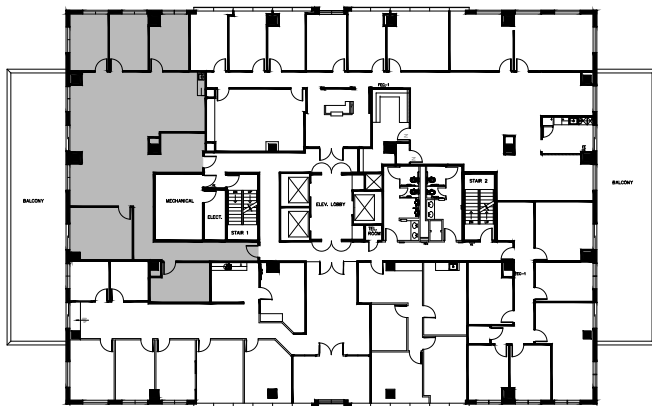

NORTH
7th FLOOR
KEY PLAN

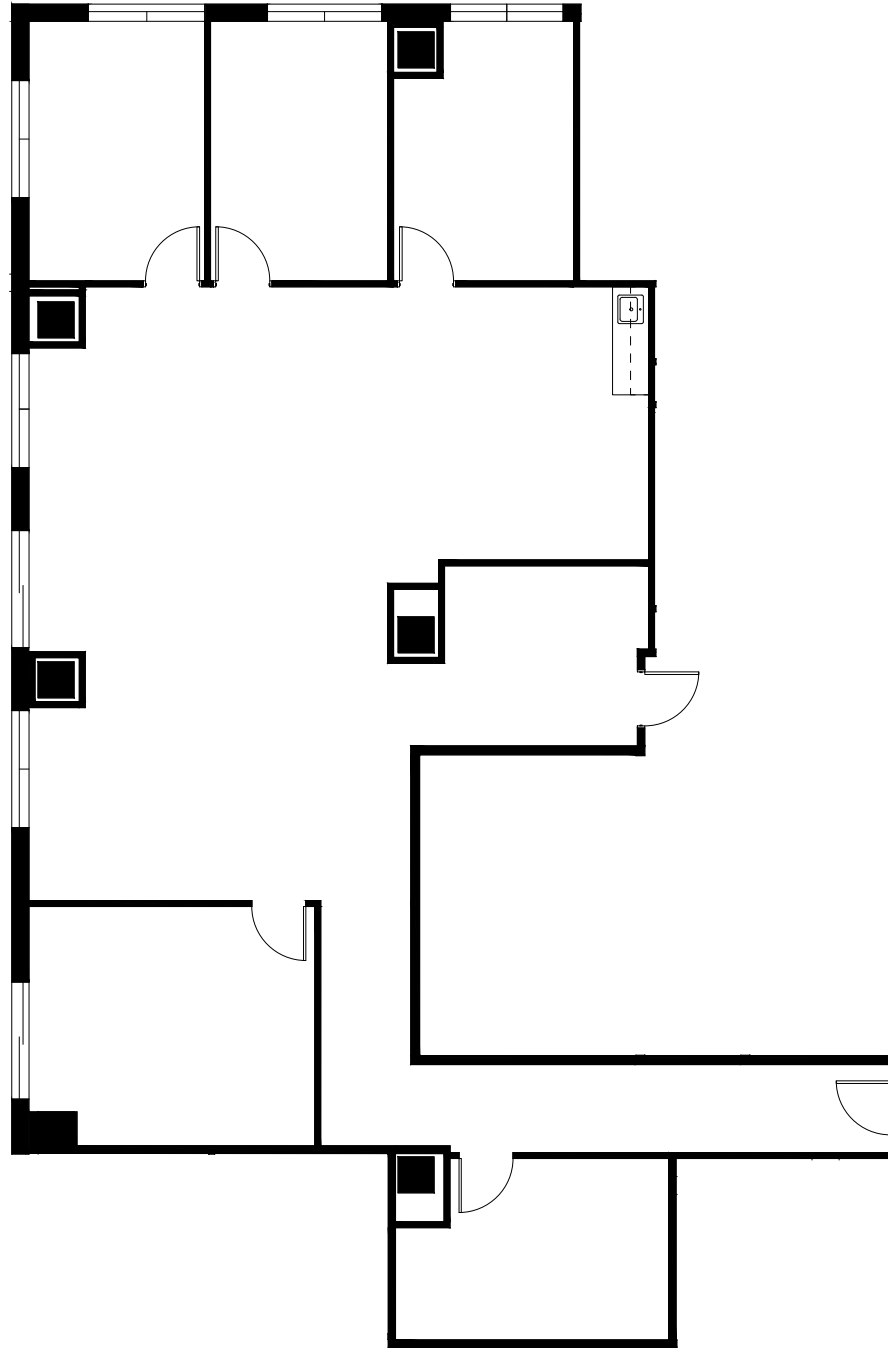

SUITE 705
2,473 NRA

1 FLOOR PLAN
SCALE: 3/32"=1'-0"

FLOOR PLANS MAY NOT BE TO SCALE AND MAY NOT REFLECT EXISTING CONDITIONS AND SHALL NOT BE RELIED UPON AS SUCH

HARTMAN MANAGEMENT
2909 HILLCROFT, SUITE 420
HOUSTON, TX 77057



LEGEND

EXISTING	NEW	DEMO
PARTITIONS		
NEW/RELOCATED DOOR	N	

ISSUE DATES

1	12-14-20	LEASING REVIEW

SKYMARK
1521 N COOPER STREET, ARLINGTON, TX 76011
SUITE 705

PROJECT	SKYMARK
PLOT SCALE	3/32" = 1'-0"
CHECKED BY	AE
FILE NAME	SKYMARK

SHEET TITLE
EXISTING
PLAN

SHEET NUMBER
EX-1