



LEGEND		
EXISTING	NEW	DEM
---	---	---
PARTITIONS		
---	---	---
NEW/RELOCATED DOOR		
		N

ISSUE DATES



NO.	DATE	DESCRIPTION
1	06-08-19	LEASING REVIEW

CORPORATE PARK PLACE
 1333 CORPORATE DRIVE, IRVING, TX 75038
 SUITE 120

PROJECT:	015-CORPORATE PARK PLACE
PLOT SCALE:	1/8" = 1'-0"
SHEET SIZE:	A & S 11
CHECKED BY:	AE
DRAWN BY:	AE
FILE NAME:	015-CORPORATE PARK PLACE

SHEET TITLE
EXISTING PLAN

SHEET NUMBER
EX-1

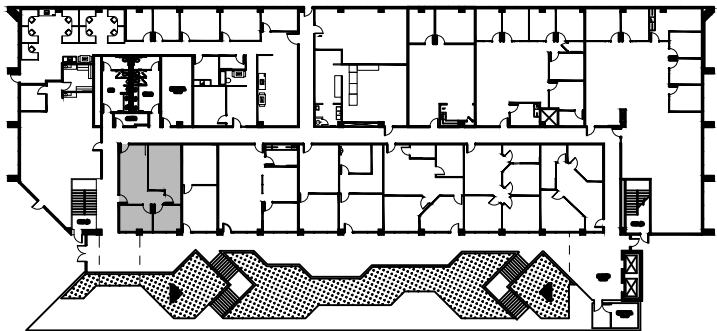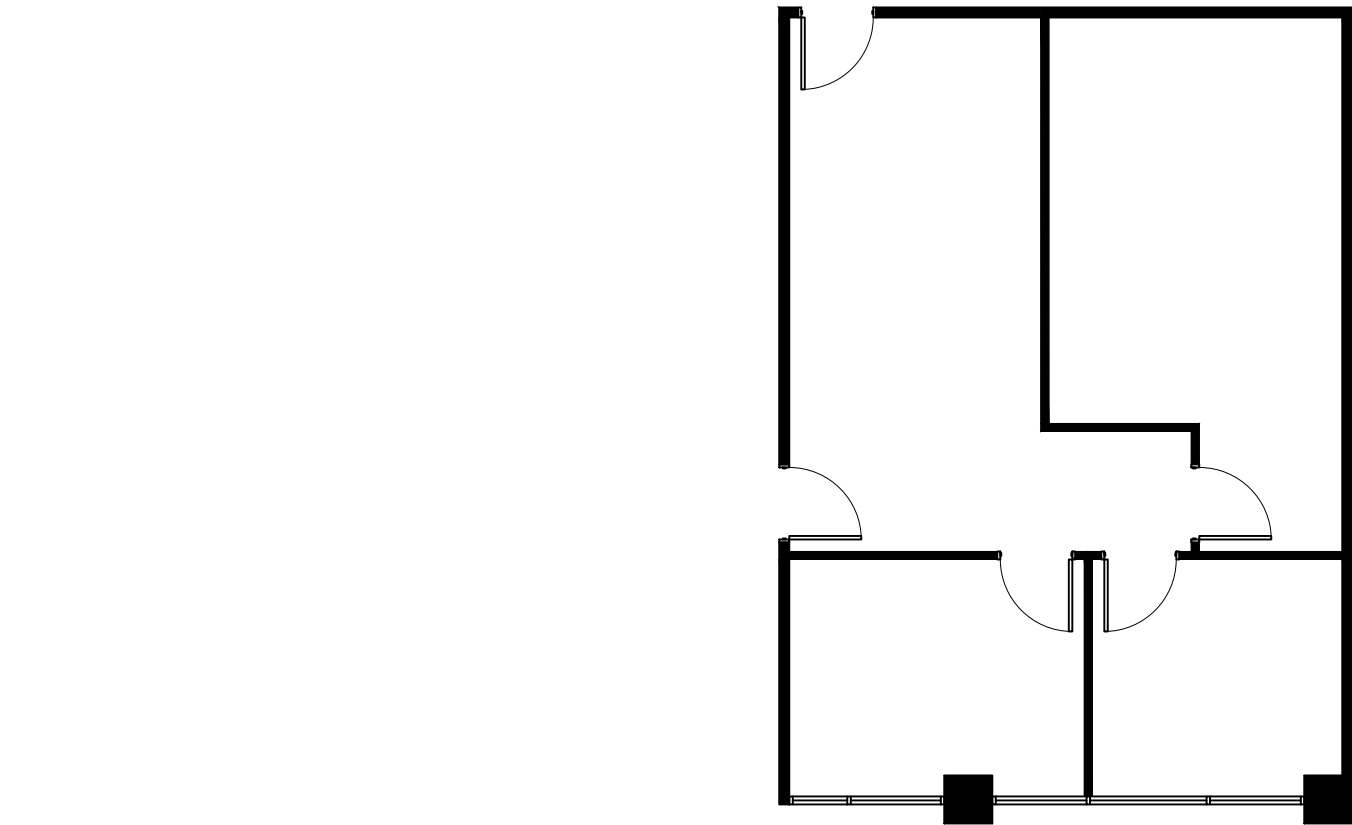

NORTH
GROUND FLOOR
 KEY PLAN

SUITE 120
938 NRA

1 FLOOR PLAN
 SCALE: 1/8"=1'-0"

FLOOR PLANS MAY NOT BE TO SCALE AND MAY NOT REFLECT EXISTING CONDITIONS AND SHALL NOT BE RELIED UPON AS SUCH