

LEGEND	
EXISTING WALLS	---
NEW WALLS	---
EXISTING DOOR	---
NEW DOOR	---
RELOCATED DOOR	---
NEW RELOCATED DOOR	---



ISSUE DATES	
05-25-2023	LEASING REVIEW

CORPORATE PARK PLACE
 1333 CORPORATE DRIVE, IRVING, TX 75038
 SUITE 360

PROJECT	SILVER STAR CORPORATE PARK PLACE
DATE	05-25-2023
SCALE	1/8" = 1'-0"
SHEET SIZE	8.5 X 11
CHECKED BY	WM
DRAWN BY	WM
FILE NAME	SILVER STAR CORPORATE PARK PLACE

SHEET TITLE
EXISTING PLAN

SHEET NUMBER
EX-1

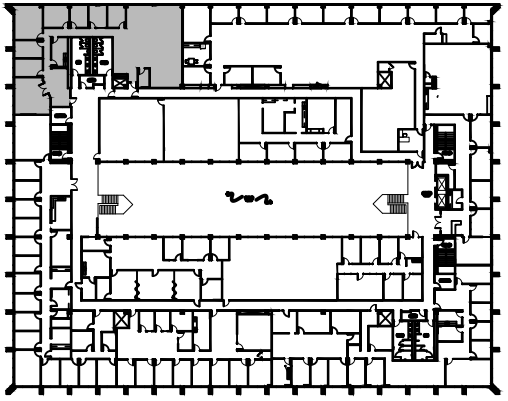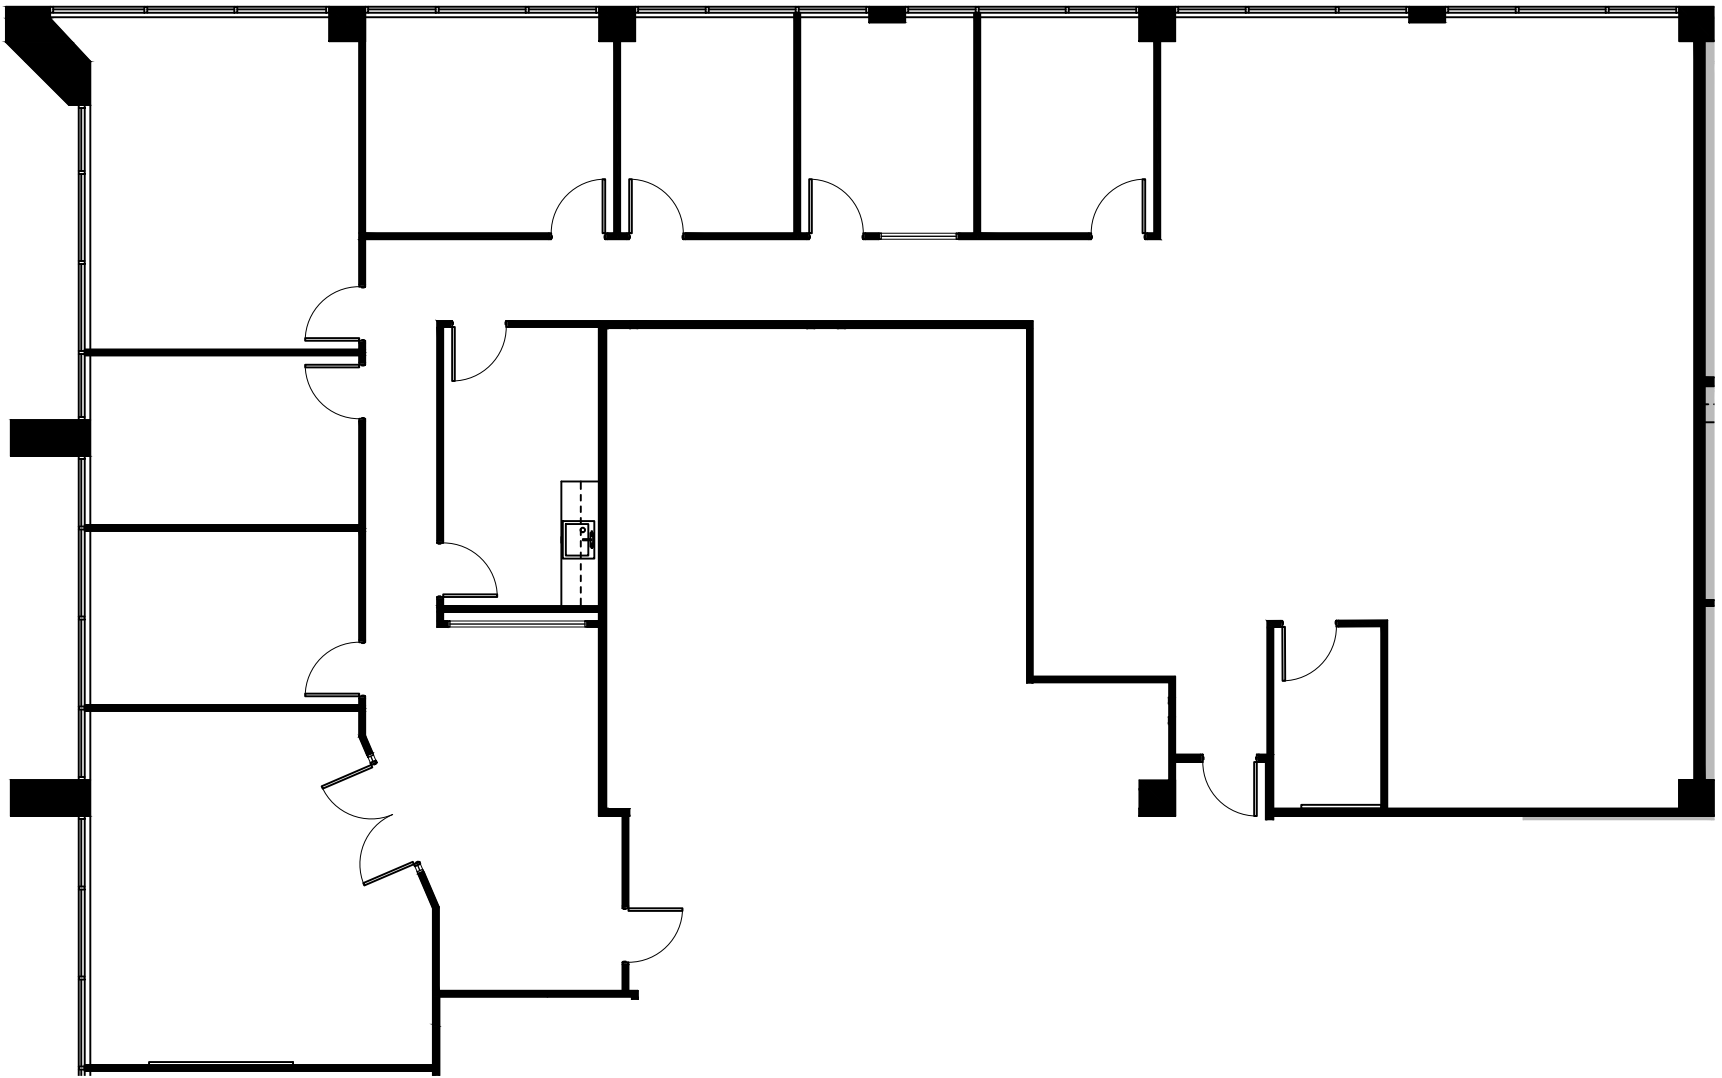

NORTH
 3rd FLOOR
 KEY PLAN

1 SUITE 360
 4,567 NRA
FLOOR PLAN
 SCALE: 1/8"=1'-0"

FLOOR PLANS MAY NOT BE TO SCALE AND MAY NOT REFLECT EXISTING CONDITIONS AND SHALL NOT BE RELIED UPON AS SUCH THESE DRAWINGS ARE DESIGN INTENT AND ARE AN EXHIBIT TO THE LEASE