

LEGEND	
EXISTING WALLS	---
NEW WALLS	---
EXISTING DOOR	○
NEW DOOR	○
EXISTING LOW DEMO	----
NEW LOW DEMO	----
NEWIRELOCATED DOOR	N/A



ISSUE DATES	
05-10-2023	ISSUE
	REVIEW

ASHFORD CROSSING II
 1880 S. DAIRY ASHFORD HOUSTON, TX 77077
 SUITE 226

PROJECT:	ASHFORD CROSSING II
PLT SCALE:	3/32" = 1'-0"
CHECKED BY:	WM
FILE NAME:	ASHFORD CROSSING II
DRAWN BY:	WM

SHEET TITLE
EXISTING PLAN

SHEET NUMBER
EX-1

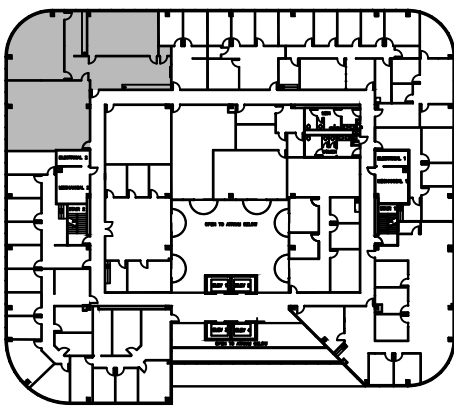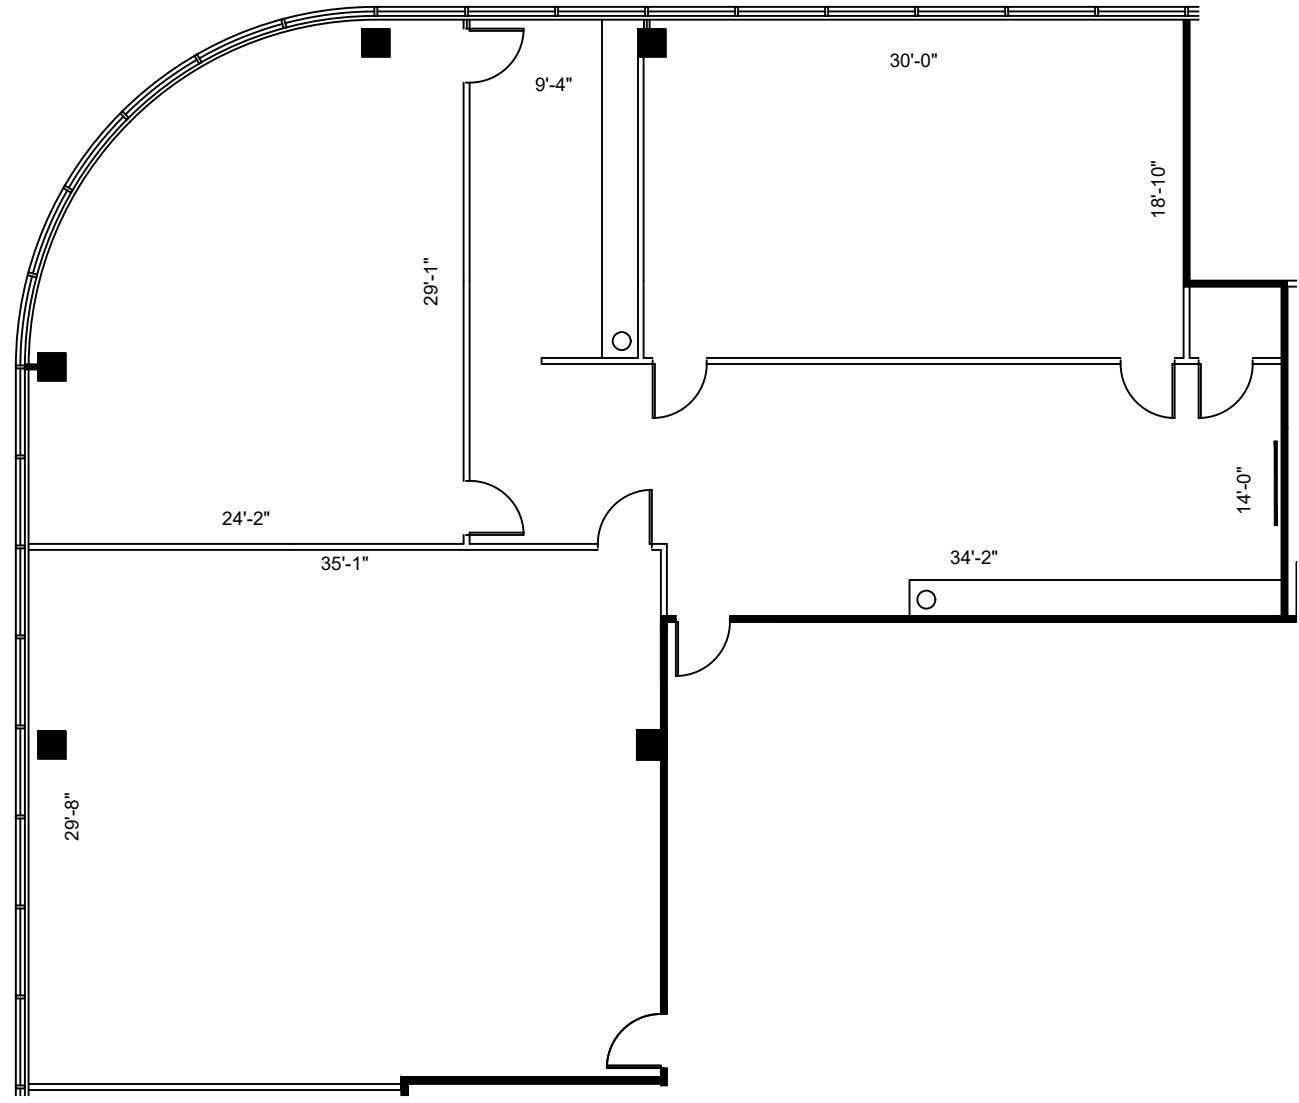

NORTH
 2nd FLOOR
 KEY PLAN

1 SUITE 226
3,724 NRA
 FLOOR PLAN
 SCALE: 3/32"=1'-0"

FLOOR PLANS MAY NOT BE TO SCALE AND MAY NOT REFLECT EXISTING CONDITIONS AND SHALL NOT BE RELIED UPON AS SUCH THESE DRAWINGS ARE DESIGN INTENT AND ARE AN EXHIBIT TO THE LEASE