



LEGEND			
EXISTING	NEW	LOW	DEMO
WALLS			
NEW/RELOCATED DOOR			

ISSUE DATES	
DATE	DESCRIPTION
05-04-2023	ISSUE FOR REVIEW

ASHFORD CROSSING II
 1880 S. DAIRY ASHFORD HOUSTON, TX 77077
 SUITE 234

PROJECT	ASHFORD CROSSING II
PLAT SCALE	1/8" = 1'-0"
SHEET SIZE	8.5 X 11
CHECKED BY	WM
DRAWN BY	WM
FILE NAME	ASHFORD CROSSING II
SHEET TITLE	EXISTING FLOOR PLAN

SHEET NUMBER
EX-1

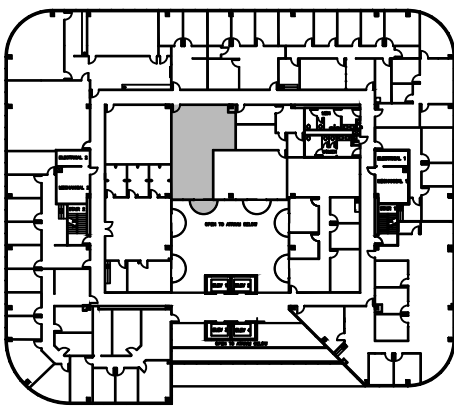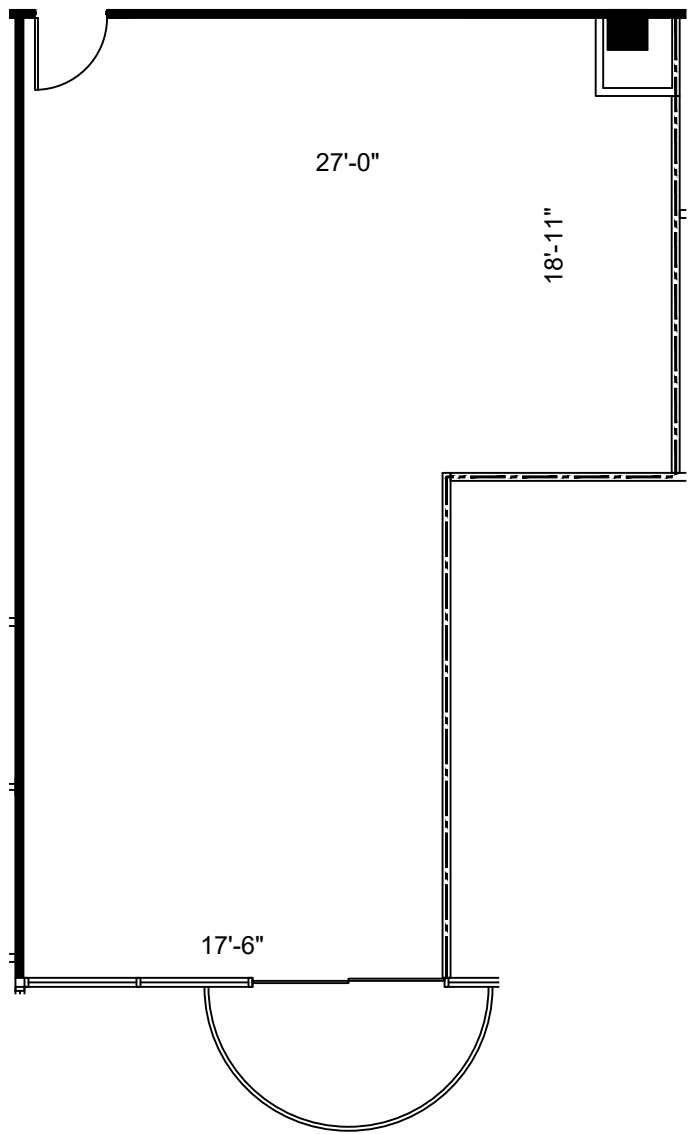

NORTH
 2nd FLOOR
 KEY PLAN

1 SUITE 234
1,141 NRA
FLOOR PLAN
 SCALE: 1/8"=1'-0"

FLOOR PLANS MAY NOT BE TO SCALE AND MAY NOT REFLECT EXISTING CONDITIONS AND SHALL NOT BE RELIED UPON AS SUCH THESE DRAWINGS ARE DESIGN INTENT AND ARE AN EXHIBIT TO THE LEASE