


NORTH
 2nd FLOOR
 KEY PLAN

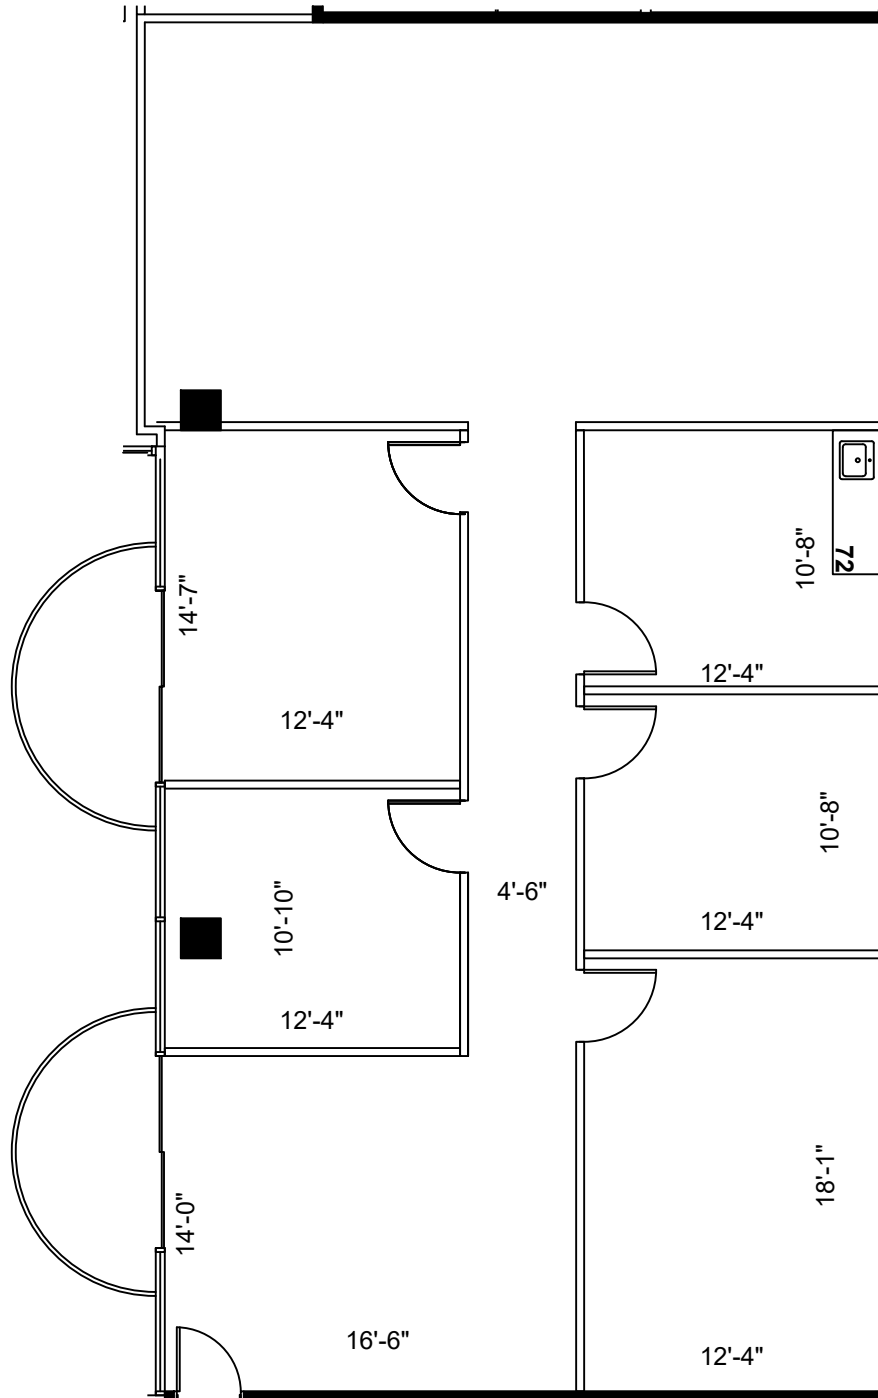

1 FLOOR PLAN
 SCALE: 3/32"=1'-0"

FLOOR PLANS MAY NOT BE TO SCALE AND MAY NOT REFLECT EXISTING CONDITIONS AND SHALL NOT BE RELIED UPON AS SUCH THESE DRAWINGS ARE DESIGN INTENT AND ARE AN EXHIBIT TO THE LEASE



LEGEND

EXISTING WALLS	NEW WALLS	NEW RELOCATED DOOR	EXISTING LOW	NEW LOW	EXISTING DEMO

ISSUE DATES

DATE	DESCRIPTION
06-15-2023	ISSUE FOR REVIEW

ASHFORD CROSSING II
 1880 S DAIRY ASHFORD, HOUSTON, TX 77077
 SUITE 239

PROJECT: ASHFORD CROSSING II	SHEET SIZE: 8.5 X 11
PLAT SCALE: 3/32" = 1'-0"	CHECKED BY: WM
FILE NAME: 916-ASHFORD CROSSING II	DRAWN BY: WM
SHEET TITLE: EXISTING PLAN	
SHEET NUMBER: EX-1	