



LEGEND

EXISTING WALLS	NEW WALLS	NEW LOW WALLS	DEMOLISHED WALLS
EXISTING DOORS	NEW DOORS	RELOCATED DOORS	N/A

ISSUE DATES



05-04-2023	ISSUE FOR REVIEW

ASHFORD CROSSING II
1880 S. DAIRY ASHFORD HOUSTON, TX 77077
SUITE 250

PROJECT:	ASHFORD CROSSING II
PLAT SCALE:	3/32" = 1'-0"
CHECKED BY:	WM
FILE NAME:	ASHFORD CROSSING II

SHEET TITLE
EXISTING PLAN

SHEET NUMBER
EX-1

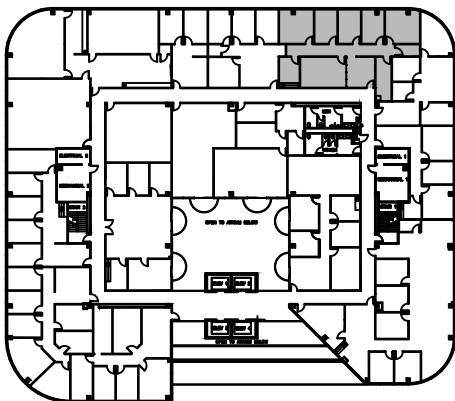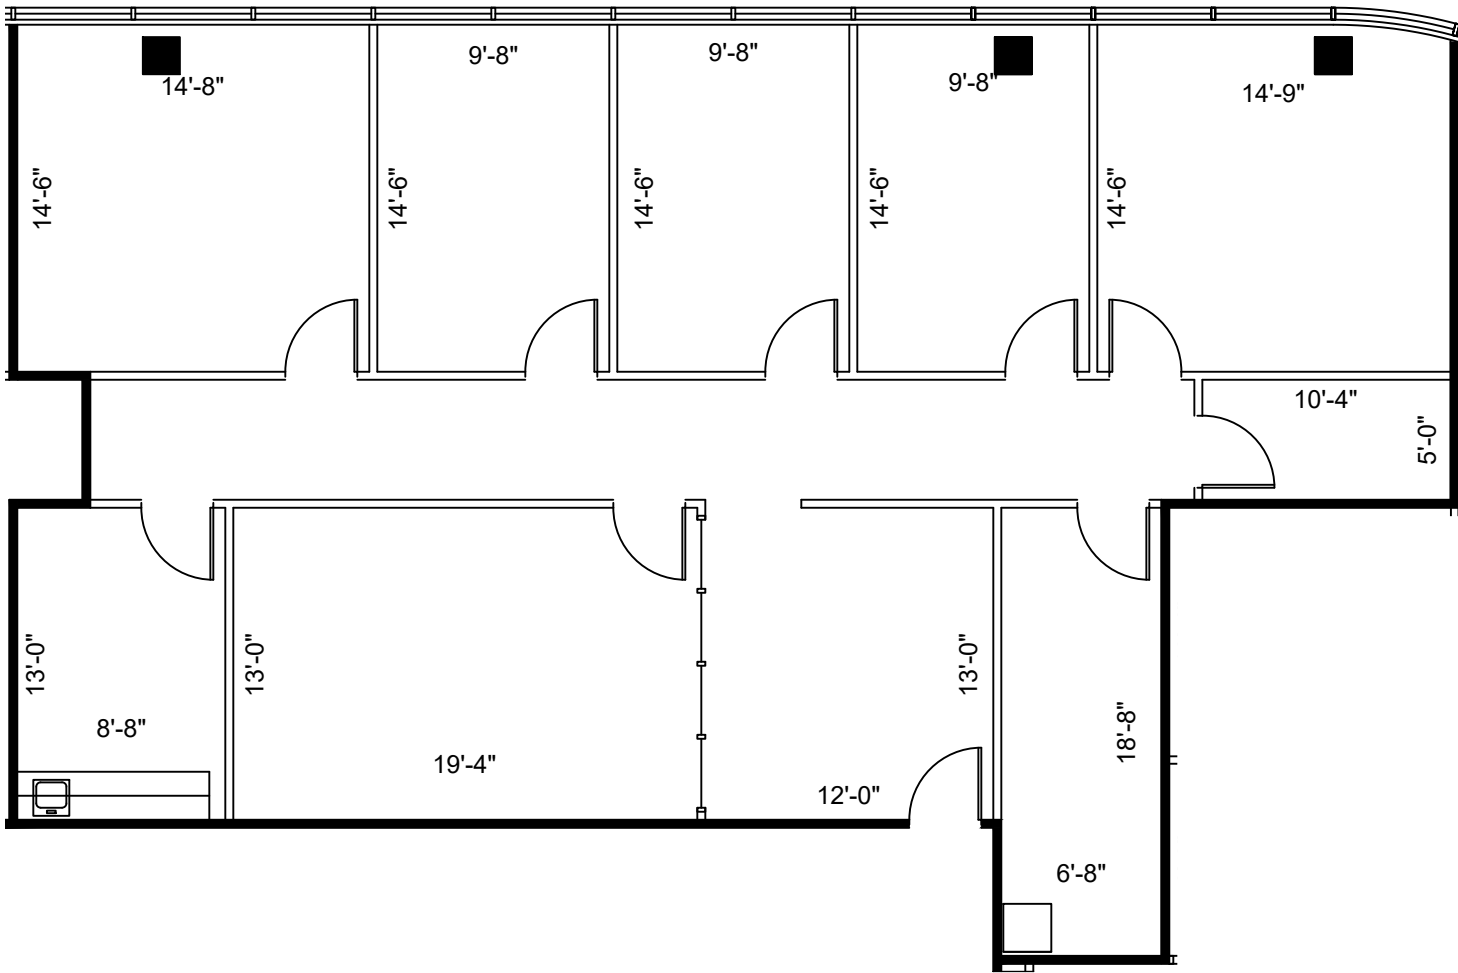

NORTH
2nd FLOOR
KEY PLAN

SUITE 250
2,248 NRA

1 FLOOR PLAN
SCALE: 3/32"=1'-0"

FLOOR PLANS MAY NOT BE TO SCALE AND MAY NOT REFLECT EXISTING CONDITIONS AND SHALL NOT BE RELIED UPON AS SUCH THESE DRAWINGS ARE DESIGN INTENT AND ARE AN EXHIBIT TO THE LEASE