
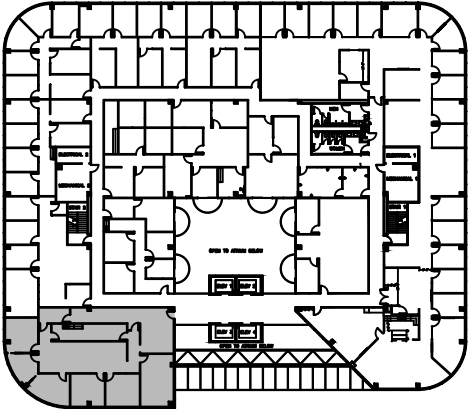


LEGEND	
EXISTING WALLS	---
NEW WALLS	----
EXISTING DOOR	— —
NEW DOOR	— —
EXISTING LOW DEMO	----
NEW LOW DEMO	----
EXISTING RELOCATED DOOR	— —
NEW RELOCATED DOOR	— —

ISSUE DATES	
04-11-2023	ISSUE FOR REVIEW

ASHFORD CROSSING II
 1880 S DAIRY ASHFORD, HOUSTON, TX 77077
 SUITE 310

PROJECT: ASHFORD CROSSING II	SHEET SIZE: 8.5 X 11
PLANT SCALE: 1/8" = 1'-0"	CHECKED BY: WM
FILE NAME: 016-ASHFORD CROSSING II	DRAWN BY: WM
SHEET TITLE: EXISTING FLOOR PLAN	
SHEET NUMBER: EX-1	

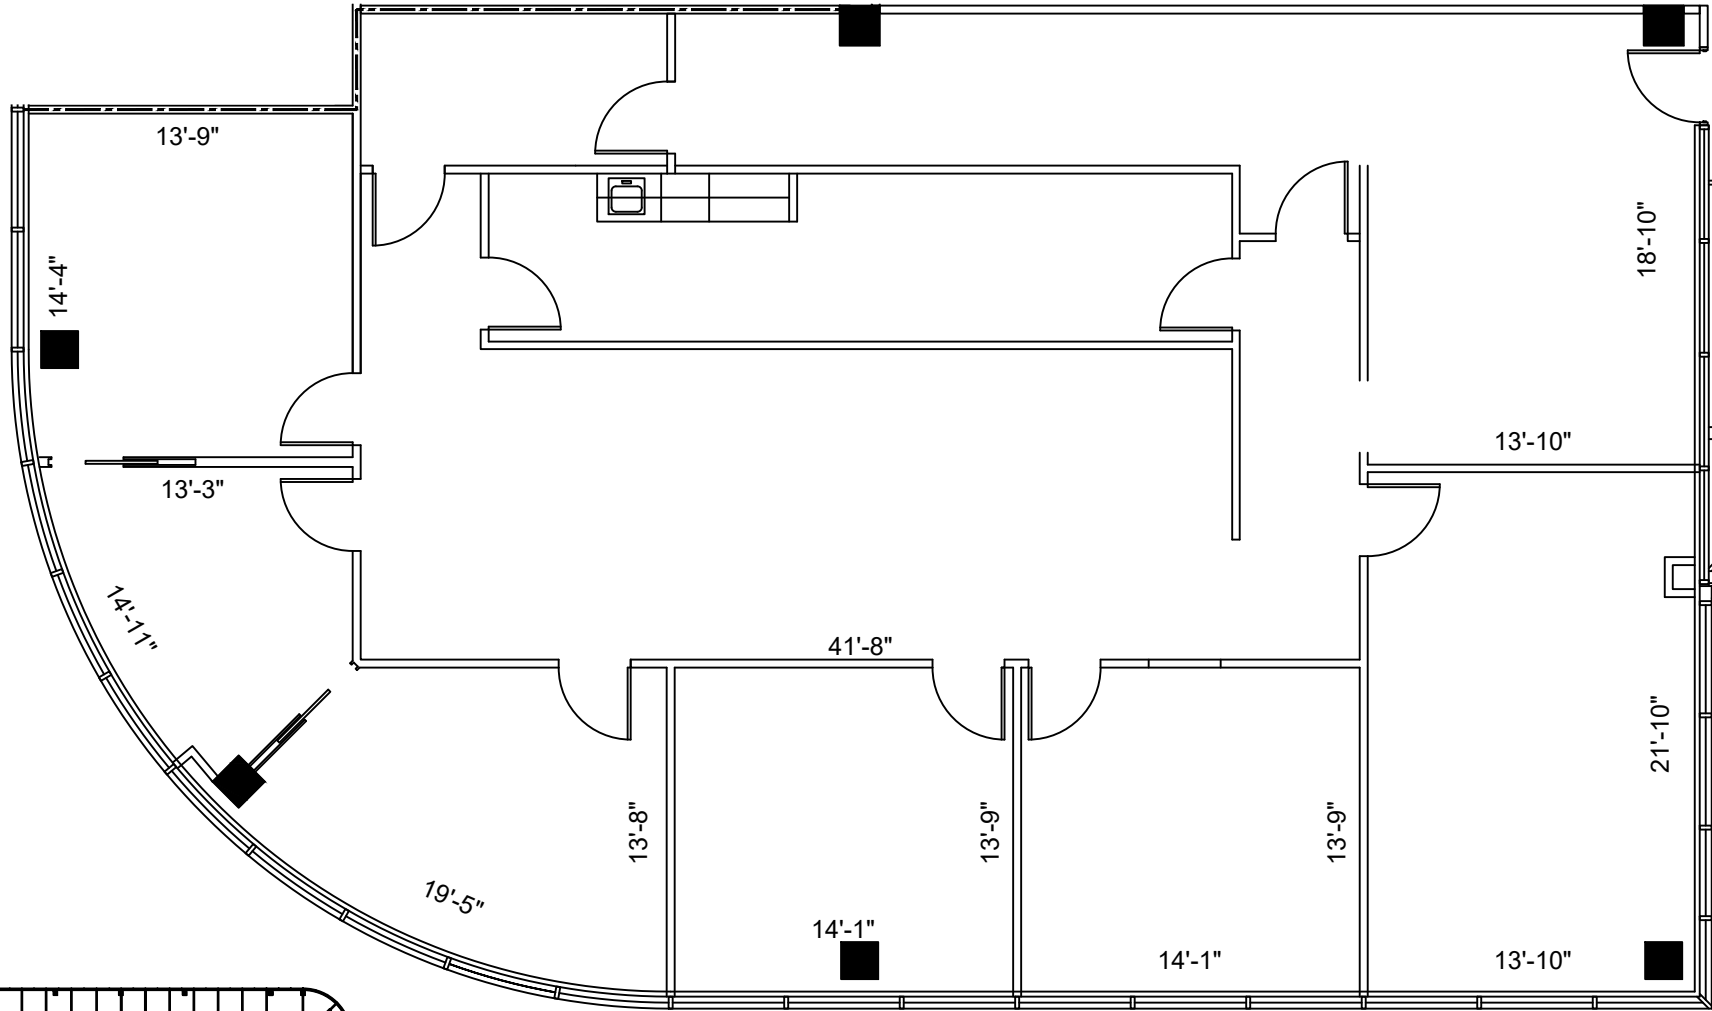

NORTH
 3rd FLOOR
 KEY PLAN

SUITE 310
3,298 NRA
1 FLOOR PLAN
 SCALE: 1/8"=1'-0"

FLOOR PLANS MAY NOT BE TO SCALE AND MAY NOT REFLECT EXISTING CONDITIONS AND SHALL NOT BE RELIED UPON AS SUCH THESE DRAWINGS ARE DESIGN INTENT AND ARE AN EXHIBIT TO THE LEASE