

LEGEND			
EXISTING	NEW	LOW	DEMO
WALLS			
NEW/RELOCATED DOOR			



ISSUE DATES	
DATE	REVISION
04-11-2023	ISSUE FOR REVIEW

ASHFORD CROSSING II
 1880 S DAIRY ASHFORD, HOUSTON, TX 77077
 SUITE 325

PROJECT:	ASHFORD CROSSING II
PLAT SCALE:	1/8" = 1'-0"
CHECKED BY:	WM
FILE NAME:	916-ASHFORD CROSSING II
SHEET SIZE:	8.5 X 11
DRAWN BY:	WM

SHEET TITLE
EXISTING PLAN

SHEET NUMBER
EX-1

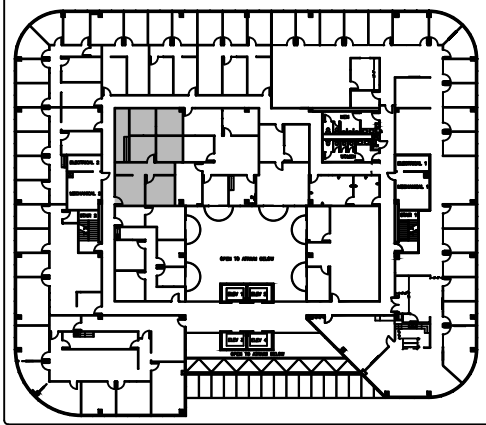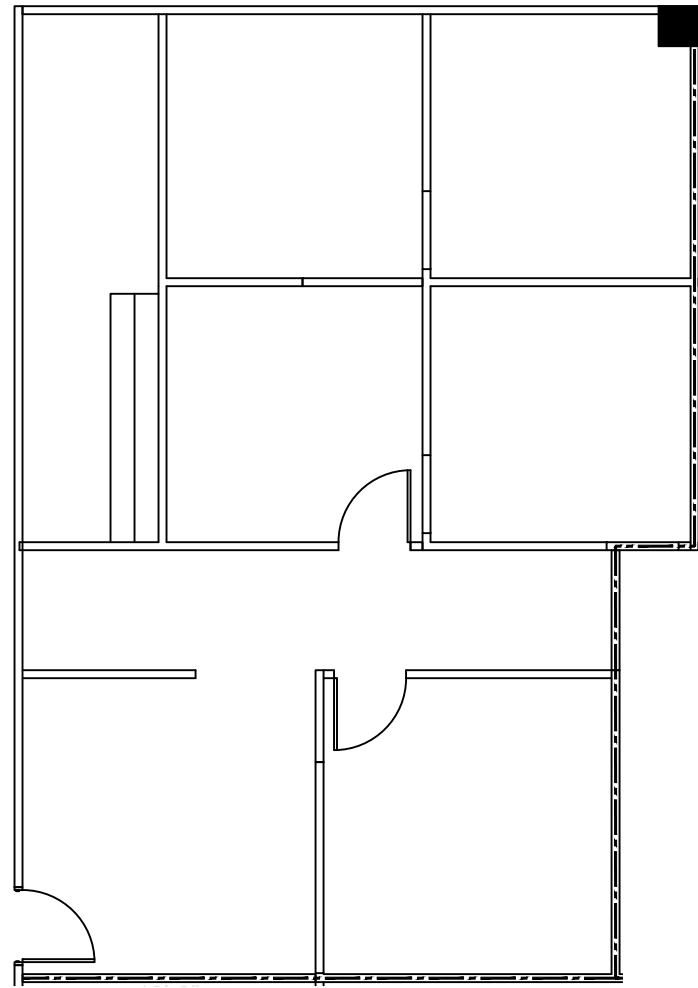

NORTH
3rd FLOOR
 KEY PLAN

1 **SUITE 325**
1,325 NRA
FLOOR PLAN
 SCALE: 1/8"=1'-0"

FLOOR PLANS MAY NOT BE TO SCALE AND MAY NOT REFLECT EXISTING CONDITIONS AND SHALL NOT BE RELIED UPON AS SUCH THESE DRAWINGS ARE DESIGN INTENT AND ARE AN EXHIBIT TO THE LEASE