

LEGEND	
EXISTING WALLS	EXISTING NEW LOW DEMO
NEW/RELOCATED DOOR	N/A



ISSUE DATES	
04-11-2023	DATE REVIEW

ASHFORD CROSSING II
 1880 S DAIRY ASHFORD, HOUSTON, TX 77077
 SUITE 539

PROJECT: ASHFORD CROSSING II	SHEET SIZE: 8.5 X 11
PROJ. SCALE: 1/8" = 1'-0"	CHECKED BY: WM
FILE NAME: 916-ASHFORD CROSSING II	DRAWN BY: WM, AE

SHEET TITLE
EXISTING PLAN

SHEET NUMBER
EX-1

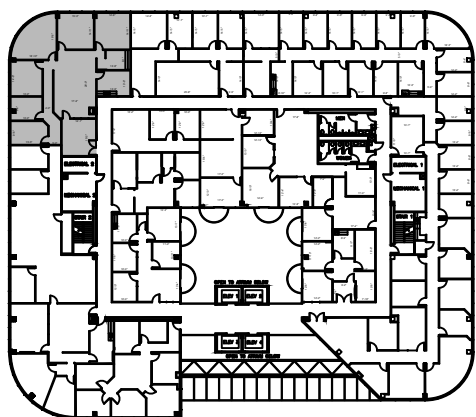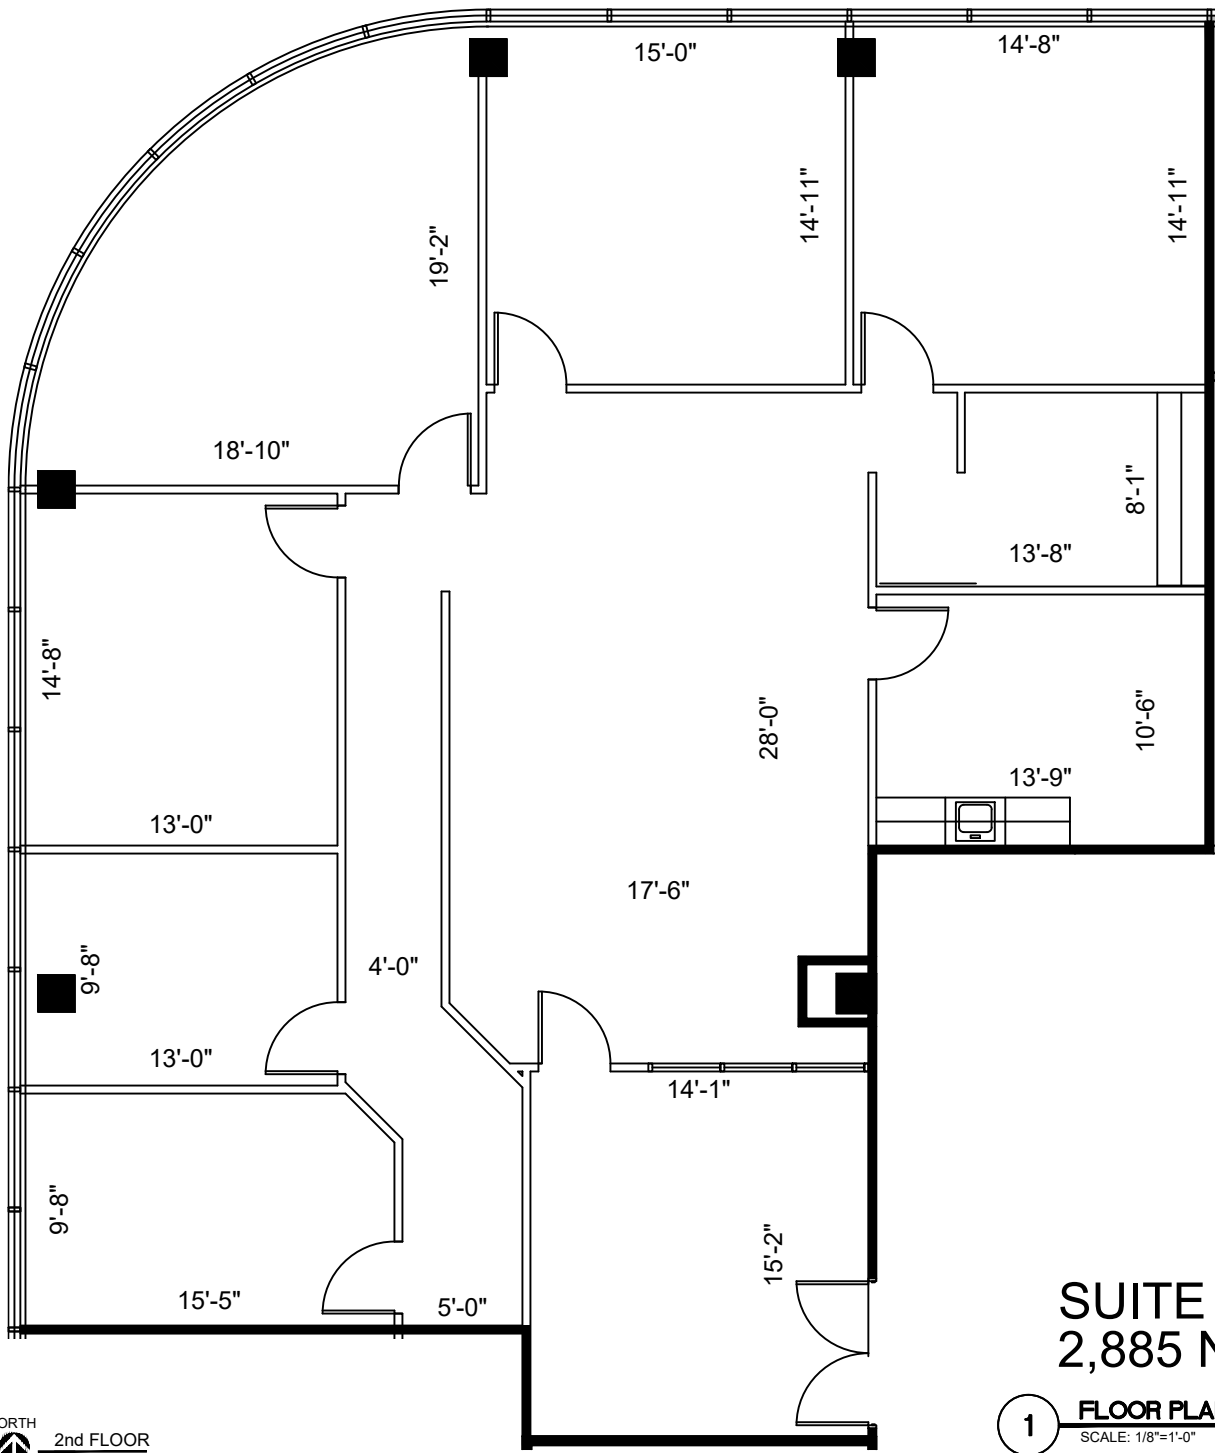

NORTH
 2nd FLOOR
 KEY PLAN

SUITE 539
2,885 NRA

1 FLOOR PLAN
 SCALE: 1/8"=1'-0"

FLOOR PLANS MAY NOT BE TO SCALE AND MAY NOT REFLECT EXISTING CONDITIONS AND SHALL NOT BE RELIED UPON AS SUCH THESE DRAWINGS ARE DESIGN INTENT AND ARE AN EXHIBIT TO THE LEASE