


6th FLOOR
KEY PLAN

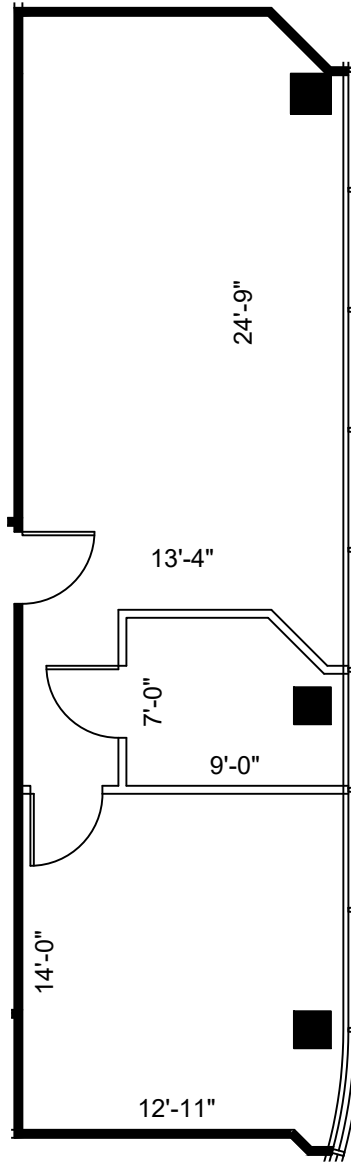

SUITE 672 772 NRA

1 FLOOR PLAN
SCALE: 1/8" = 1'-0"

FLOOR PLANS MAY NOT BE TO SCALE AND MAY NOT REFLECT EXISTING CONDITIONS AND SHALL NOT BE RELIED UPON AS SUCH THESE DRAWINGS ARE DESIGN INTENT AND ARE AN EXHIBIT TO THE LEASE



LEGEND			
EXISTING	NEW	LOW	DEMO
WALLS			
NEW/RELOCATED DOOR			

ISSUE DATES	
DATE	DESCRIPTION
04-11-2023	ISSUE FOR REVIEW

ASHFORD CROSSING II
1880 SOUTH DAIRY ASHFORD, HOUSTON, TX 77077
SUITE 672

PROJECT:	ASHFORD CROSSING II
PLLOT SCALE:	1/8" = 1'-0"
CHECKED BY:	WM
FILE NAME:	ASHFORD CROSSING II
SHEET SIZE:	8.5 X 11
DRAWN BY:	WM

SHEET TITLE
EXISTING PLAN

SHEET NUMBER
EX-1