

LEGEND			
EXISTING	NEW	LOW	DEMO
WALLS			
NEW/RELOCATED DOOR			

ISSUE DATES



DATE	ISSUE
04-11-2023	ISSUE FOR REVIEW

ONE TECHNOLOGY CENTER  
 7411 JOHN SMITH DRIVE  
 SAN ANTONIO, TX 78229  
 SUITE 525

PROJECT:	928-WILLOWBROOK
PLATT SCALE:	1/16" = 1'-0"
CHECKED BY:	WM
FILE NAME:	928-WILLOWBROOK
DRAWN BY:	WM

SHEET TITLE  
**EXISTING PLAN**

SHEET NUMBER  
**EX-1**

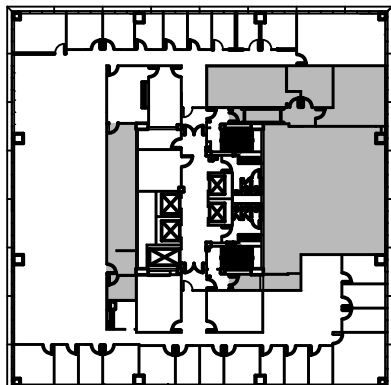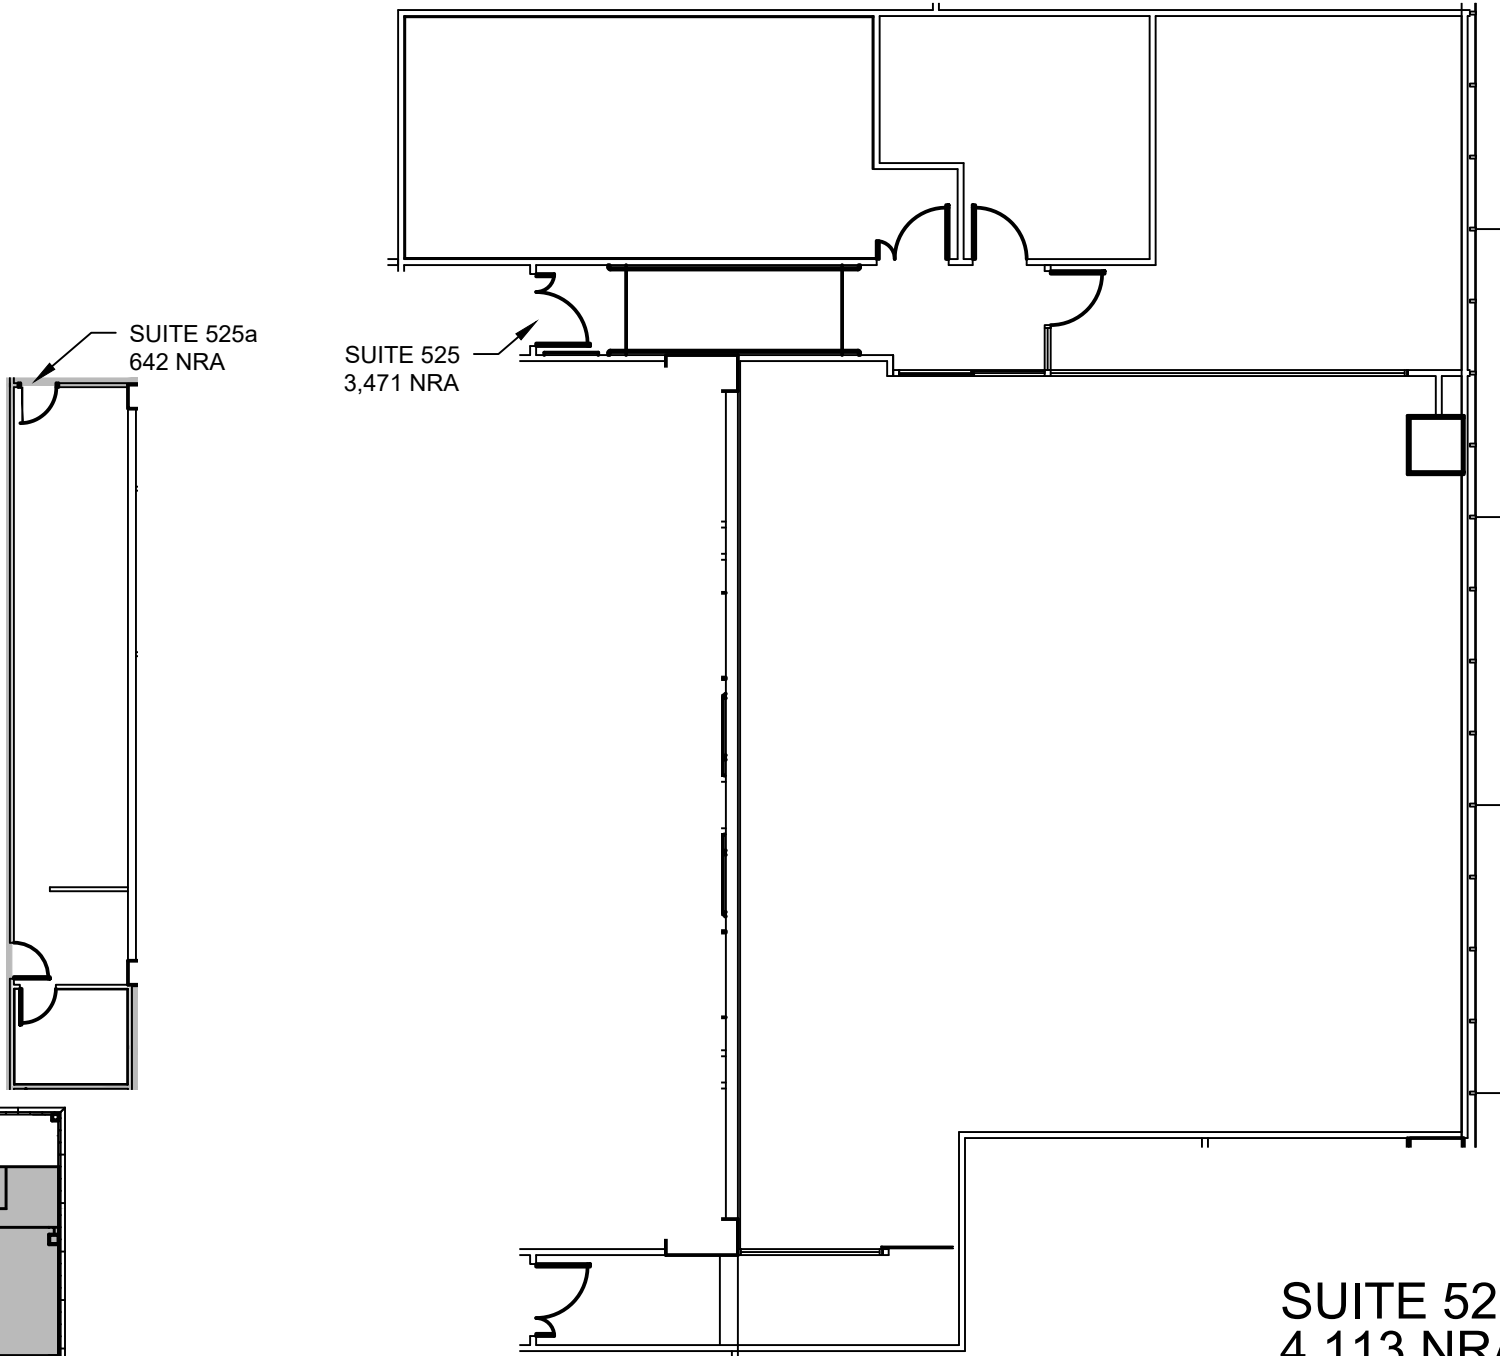

5th FLOOR  
 KEY PLAN

**1 FLOOR PLAN**  
 SCALE: 1/16"=1'-0"

FLOOR PLANS MAY NOT BE TO SCALE AND MAY NOT REFLECT EXISTING CONDITIONS AND SHALL NOT BE RELIED UPON AS SUCH THESE DRAWINGS ARE DESIGN INTENT AND ARE AN EXHIBIT TO THE LEASE