

LEGEND			
EXISTING	NEW	DEMO	
PARTITIONS			
NEW/RELOCATED DOOR			



ISSUE DATES			
1	05-17-23	LEASING	REVIEW

**WESTWAY**  
1707 MARKETPLACE BLVD  
IRVING, TX 75063  
SUITE 120

PROJECT	WESTWAY
PLOT SCALE	NTS
CHECKED BY	WM
FILE NAME	WESTWAY

SHEET TITLE  
**EXISTING  
PLAN**

SHEET NUMBER  
**EX-1**

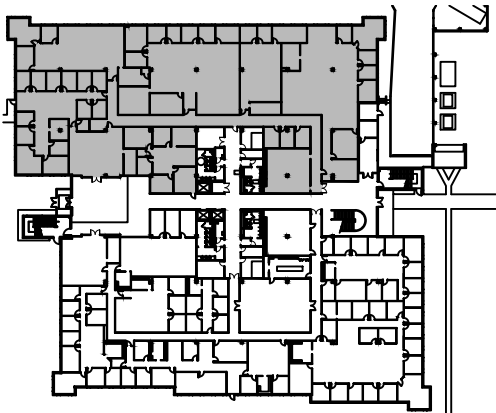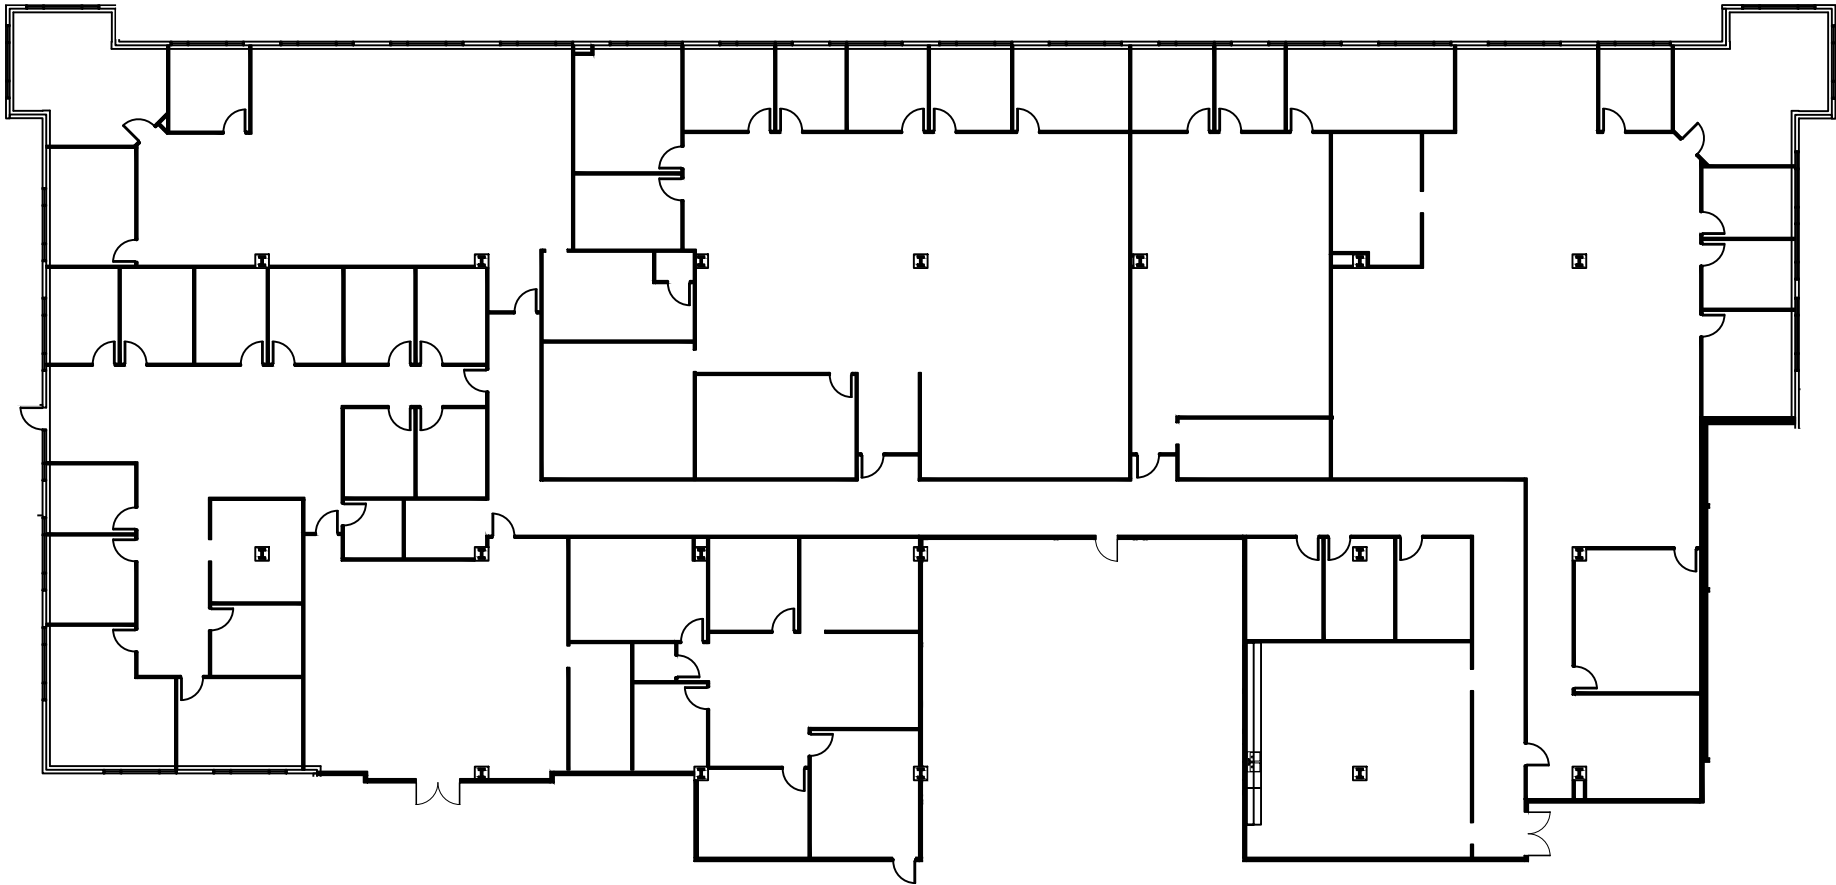

**LEVEL 01**  
KEY PLAN

**SUITE 120**  
**25,844 NRA**

**1 FLOOR PLAN**  
SCALE: NONE