



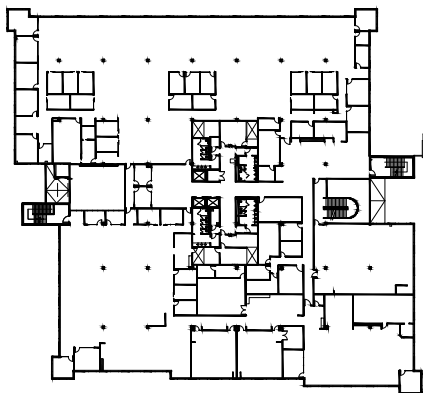

NORTH
2nd FLOOR
KEY PLAN

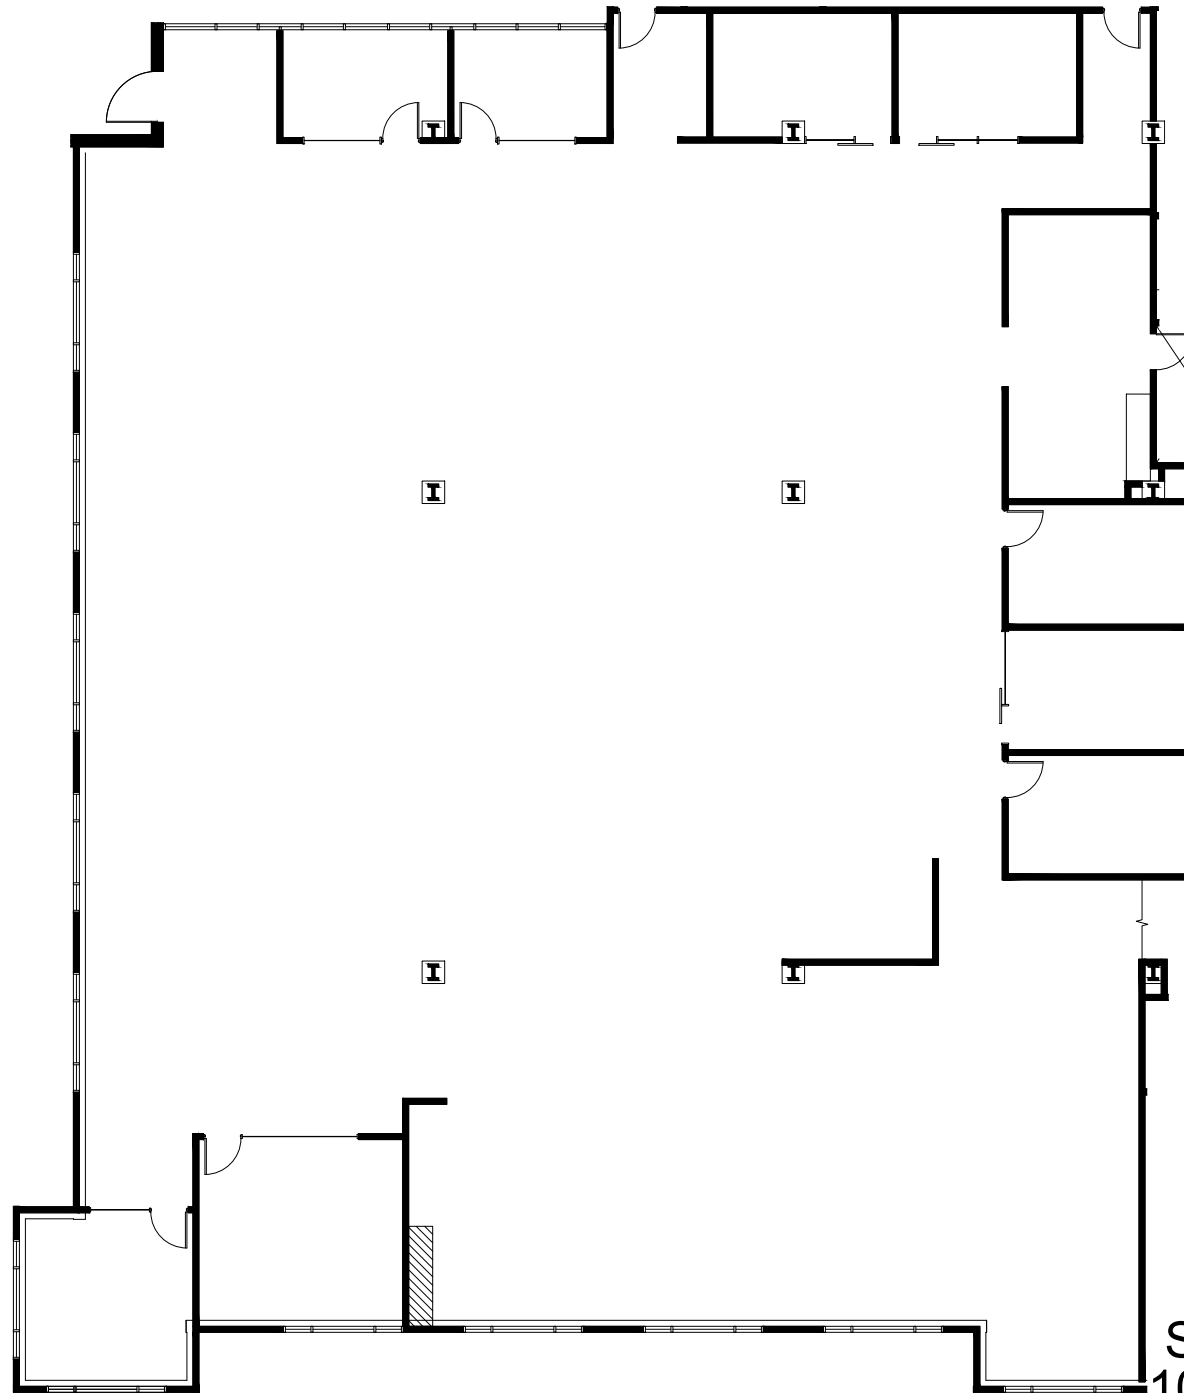

SUITE 250
10,728 NRA

1 FLOOR PLAN
SCALE: " = 1'-0"

FLOOR PLANS MAY NOT BE TO SCALE AND MAY NOT REFLECT EXISTING CONDITIONS AND SHALL NOT BE RELIED UPON AS SUCH

HARTMAN MANAGEMENT
2909 HILLCROFT, SUITE 420
HOUSTON, TX 77057



LEGEND

EXISTING	NEW	DEMO
PARTITIONS		
NEW/RELOCATED DOOR		

ISSUE DATES

1	12-01-21	LEASING REVIEW

WESTWAY
1707 MARKETPLACE BLVD, IRVING, TX 75063
LEVEL 2

PROJECT	018-WESTWAY
PLOT SCALE	1" = 1'-0"
CHECKED BY	AE
FILE NAME	018-WESTWAY

SHEET TITLE

EXISTING
PLAN

SHEET NUMBER

EX-1