



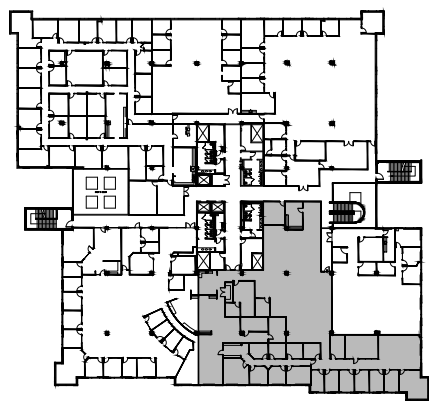

NORTH  
  
 3rd FLOOR  
 KEY PLAN

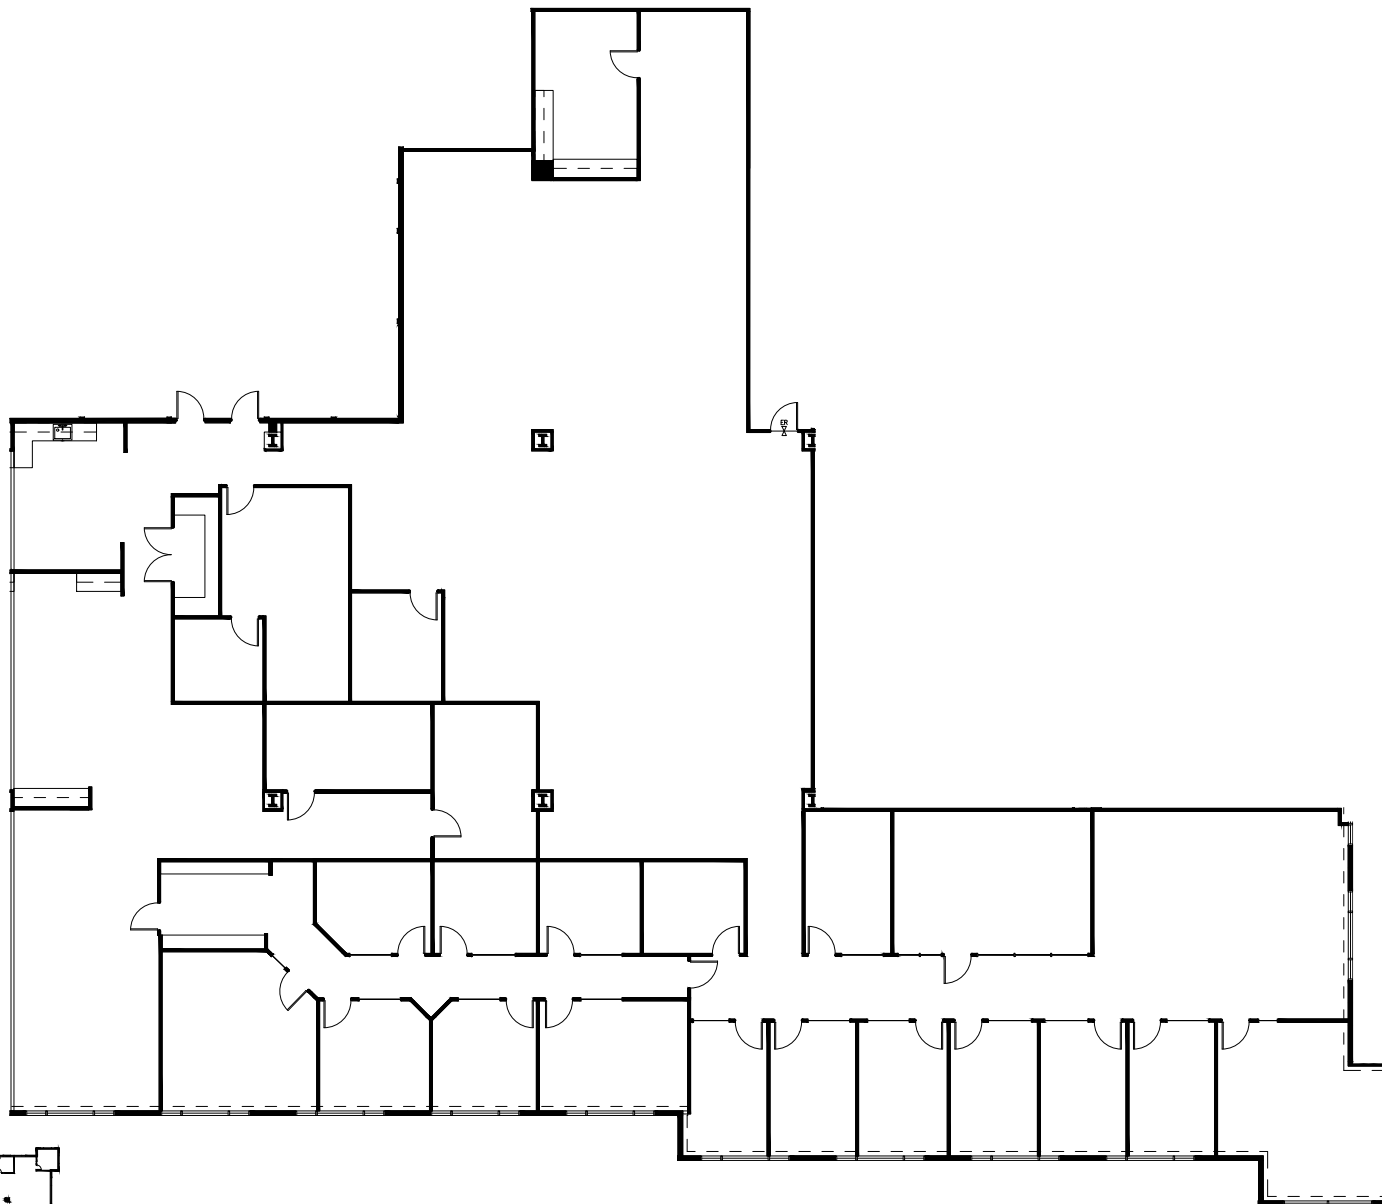

**SUITE 350**  
**12,354 NRA**

**1 FLOOR PLAN**  
 SCALE: 3/64"=1'-0"

FLOOR PLANS MAY NOT BE TO SCALE AND MAY NOT REFLECT EXISTING CONDITIONS AND SHALL NOT BE RELIED UPON AS SUCH  
 THESE DRAWINGS ARE DESIGN INTENT AND ARE AN EXHIBIT TO THE LEASE

HARTMAN MANAGEMENT  
 2909 HILLCROFT, SUITE 420  
 HOUSTON, TX 77057



**LEGEND**

| EXISTING           | NEW | DEMO |
|--------------------|-----|------|
| PARTITIONS         |     |      |
| NEW/RELOCATED DOOR |     |      |

**ISSUE DATES**

| 1 | 10-18-21 | LEASING REVIEW |
|---|----------|----------------|
|   |          |                |
|   |          |                |
**WESTWAY**  
 1707 MARKET PLACE BLVD. IRVING, TX 75063  
 SUITE 350

|             |               |
|-------------|---------------|
| PROJECT:    | 918-WESTWAY   |
| PLAT SCALE: | 3/64" = 1'-0" |
| CHECKED BY: | AE            |
| FILE NAME:  | 918-WESTWAY   |

SHEET TITLE  
**EXISTING DESIGN**

SHEET NUMBER  
**EX-1**