



LEGEND

EXISTING	NEW	DEMO
PARTITIONS		
NEW/RELOCATED DOOR	N	

ISSUE DATES



1	08-10-20	LEASING REVIEW

THREE FOREST PLAZA
12221 MERIT DRIVE, DALLAS, TX 75215
SUITE 1640

PROJECT	03-THREE FOREST PLAZA	
PLOT SCALE	1/8" = 1'-0"	SHEET SIZE 18" x 24"
CHECKED BY	AE	DRAWN BY AE
FILE NAME	03-THREE FOREST PLAZA	

SHEET TITLE
EXISTING PLAN

SHEET NUMBER
EX-1

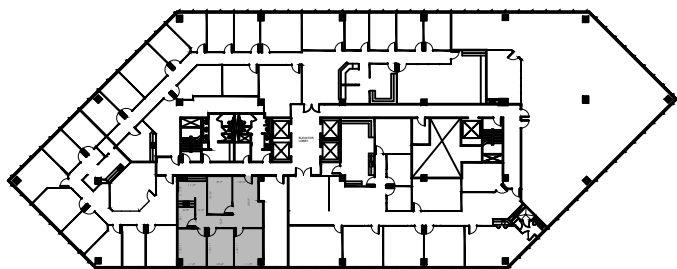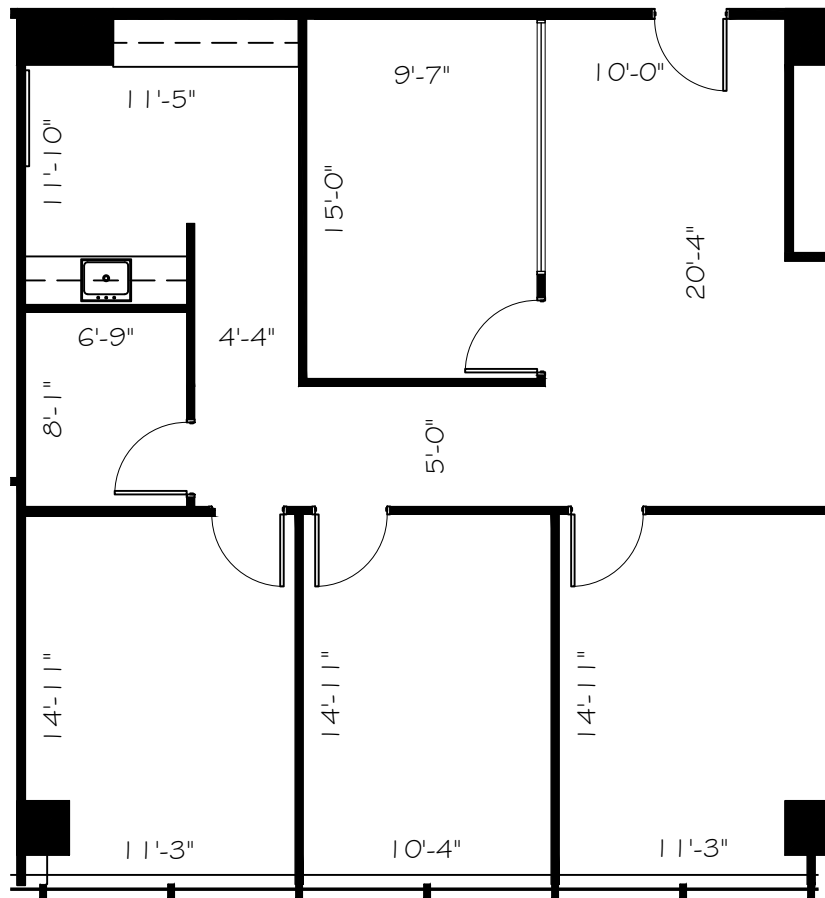

NORTH
16th FLOOR
KEY PLAN

1 FLOOR PLAN
SCALE: 1/8"=1'-0"