

LEGEND		
EXISTING	NEW	DEMO
—	—	---
PARTITIONS		
—	—	---
NEW/RELOCATED DOOR		
—	—	N



ISSUE DATES		
NO.	DATE	REVISION
1	04-25-23	ISSUE FOR REVIEW

THREE FOREST PLAZA
 12221 MERIT DR, DALLAS, TX 75251
 SUITE 100

PROJECT	THREE FOREST PLAZA
PLATT SCALE	1/16" = 1'-0"
CHECKED BY	AE
FILE NAME	THREE FOREST PLAZA
DRAWN BY	AE

SHEET TITLE
EXISTING PLAN

SHEET NUMBER
EX-1

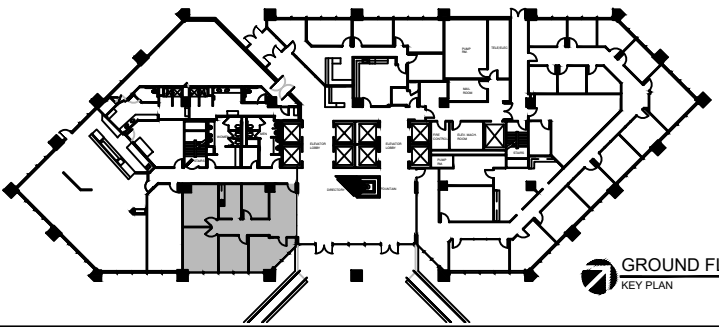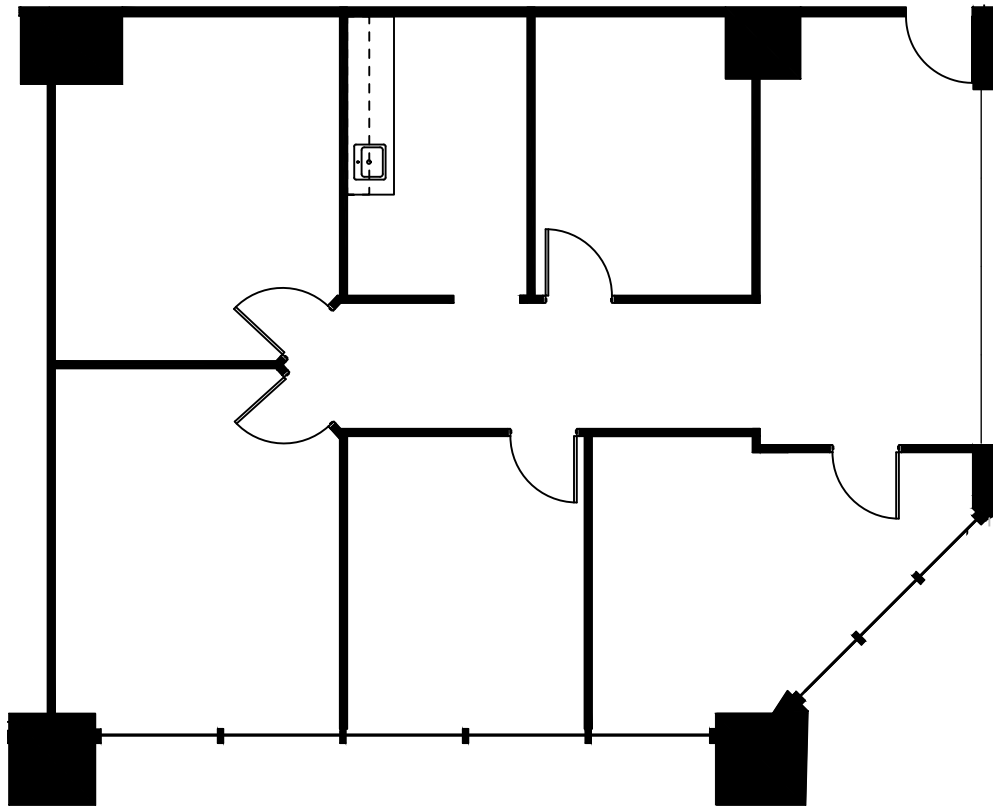

GROUND FLOOR
 KEY PLAN

1 SUITE 100
1,534 NRA
FLOOR PLAN
 SCALE: 1/16"=1'-0"

FLOOR PLANS MAY NOT BE TO SCALE AND MAY NOT REFLECT EXISTING CONDITIONS AND SHALL NOT BE RELIED UPON AS SUCH THESE DRAWINGS ARE DESIGN INTENT AND ARE AN EXHIBIT TO THE LEASE