

LEGEND		
EXISTING	NEW	DEMO
PARTITIONS		
NEW/RELOCATED DOOR		



ISSUE DATES		
NO.	DATE	REVISION
1	06-30-21	LEASING REVIEW

**THREE FOREST PLAZA**  
 12221 MERIT DRIVE, DALLAS, TX 75215  
 SUITE 1100

PROJECT:	THREE FOREST PLAZA
PLAT SCALE:	1/8" = 1'-0"
SHEET SIZE:	8.5 X 11
CHECKED BY:	AE
DRAWN BY:	AE
FILE NAME:	THREE FOREST PLAZA

SHEET TITLE  
**EXISTING PLAN**

SHEET NUMBER  
**EX-1**

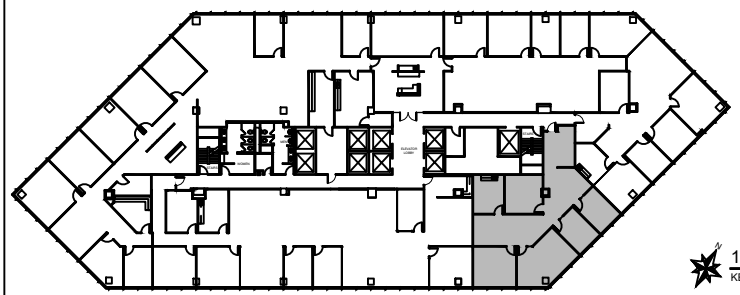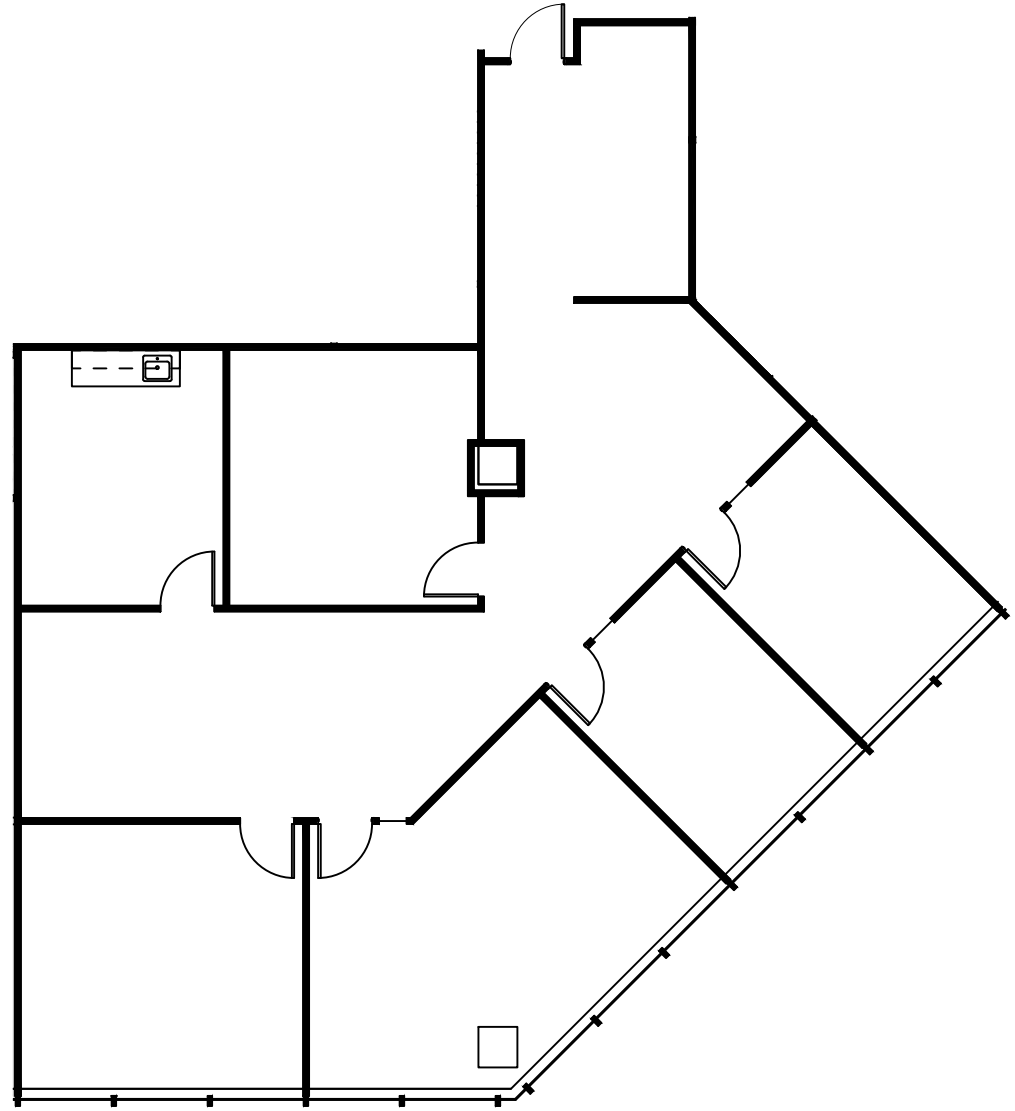

**11th FLOOR**  
 KEY PLAN

**SUITE 1100**  
**2,341 NRA**

**1 FLOOR PLAN**  
 SCALE: 1/8"=1'-0"

FLOOR PLANS MAY NOT BE TO SCALE AND MAY NOT REFLECT EXISTING CONDITIONS AND SHALL NOT BE RELIED UPON AS SUCH THESE DRAWINGS ARE DESIGN INTENT AND ARE AN EXHIBIT TO THE LEASE