

LEGEND		
EXISTING	NEW	DEMO
PARTITIONS		
NEW/RELOCATED DOOR		



ISSUE DATES		
NO.	DATE	REVISION
1	06-30-21	LEASING REVIEW

THREE FOREST PLAZA
 12221 MERIT DRIVE, DALLAS, TX 75215
 SUITE 1125

PROJECT:	THREE FOREST PLAZA
PLAT SCALE:	1/8" = 1'-0"
CHECKED BY:	AE
FILE NAME:	THREE FOREST PLAZA
DRAWN BY:	AE

SHEET TITLE
EXISTING PLAN

SHEET NUMBER
EX-1

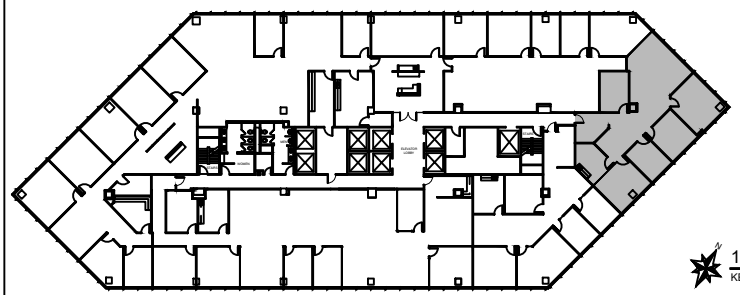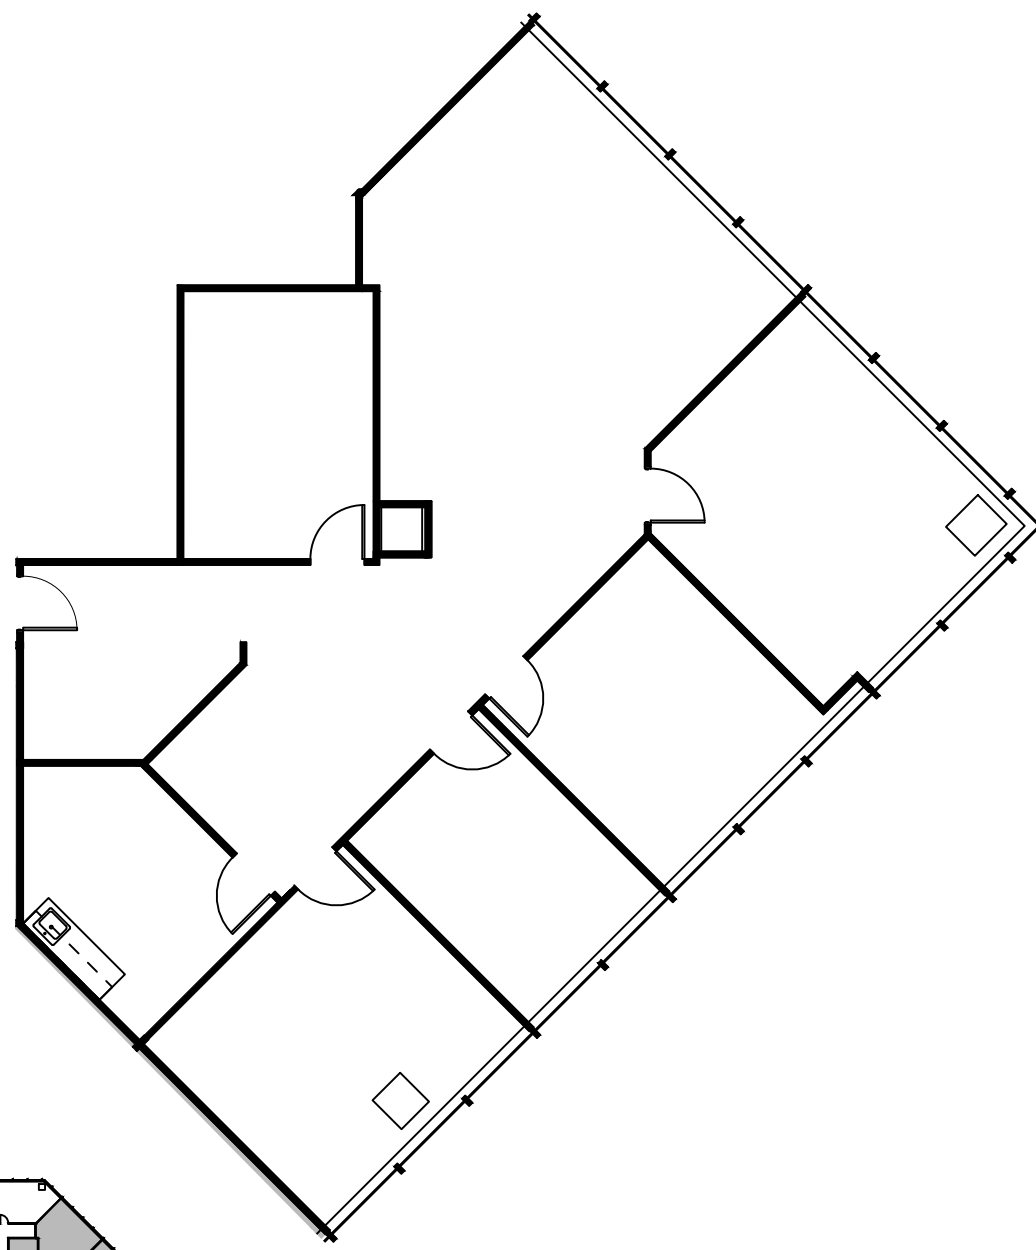

11th FLOOR
 KEY PLAN

1 SUITE 1125
2,373 NRA
FLOOR PLAN
 SCALE: 1/8"=1'-0"

FLOOR PLANS MAY NOT BE TO SCALE AND MAY NOT REFLECT EXISTING CONDITIONS AND SHALL NOT BE RELIED UPON AS SUCH THESE DRAWINGS ARE DESIGN INTENT AND ARE AN EXHIBIT TO THE LEASE