



LEGEND

EXISTING PARTITIONS	EXISTING NEW DEMO PARTITIONS
NEW/RELOCATED DOOR	

ISSUE DATES



1	06-30-21	LEASING REVIEW

THREE FOREST PLAZA
 12221 MERIT DRIVE, DALLAS, TX 75215
 SUITE 1125

PROJECT:	THREE FOREST PLAZA
PLLOT SCALE:	1/8" = 1'-0"
CHECKED BY:	AE
FILE NAME:	THREE FOREST PLAZA

SHEET TITLE
 EXISTING PLAN

SHEET NUMBER
 EX-1

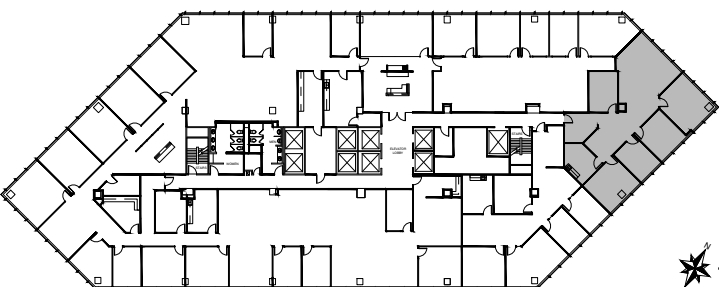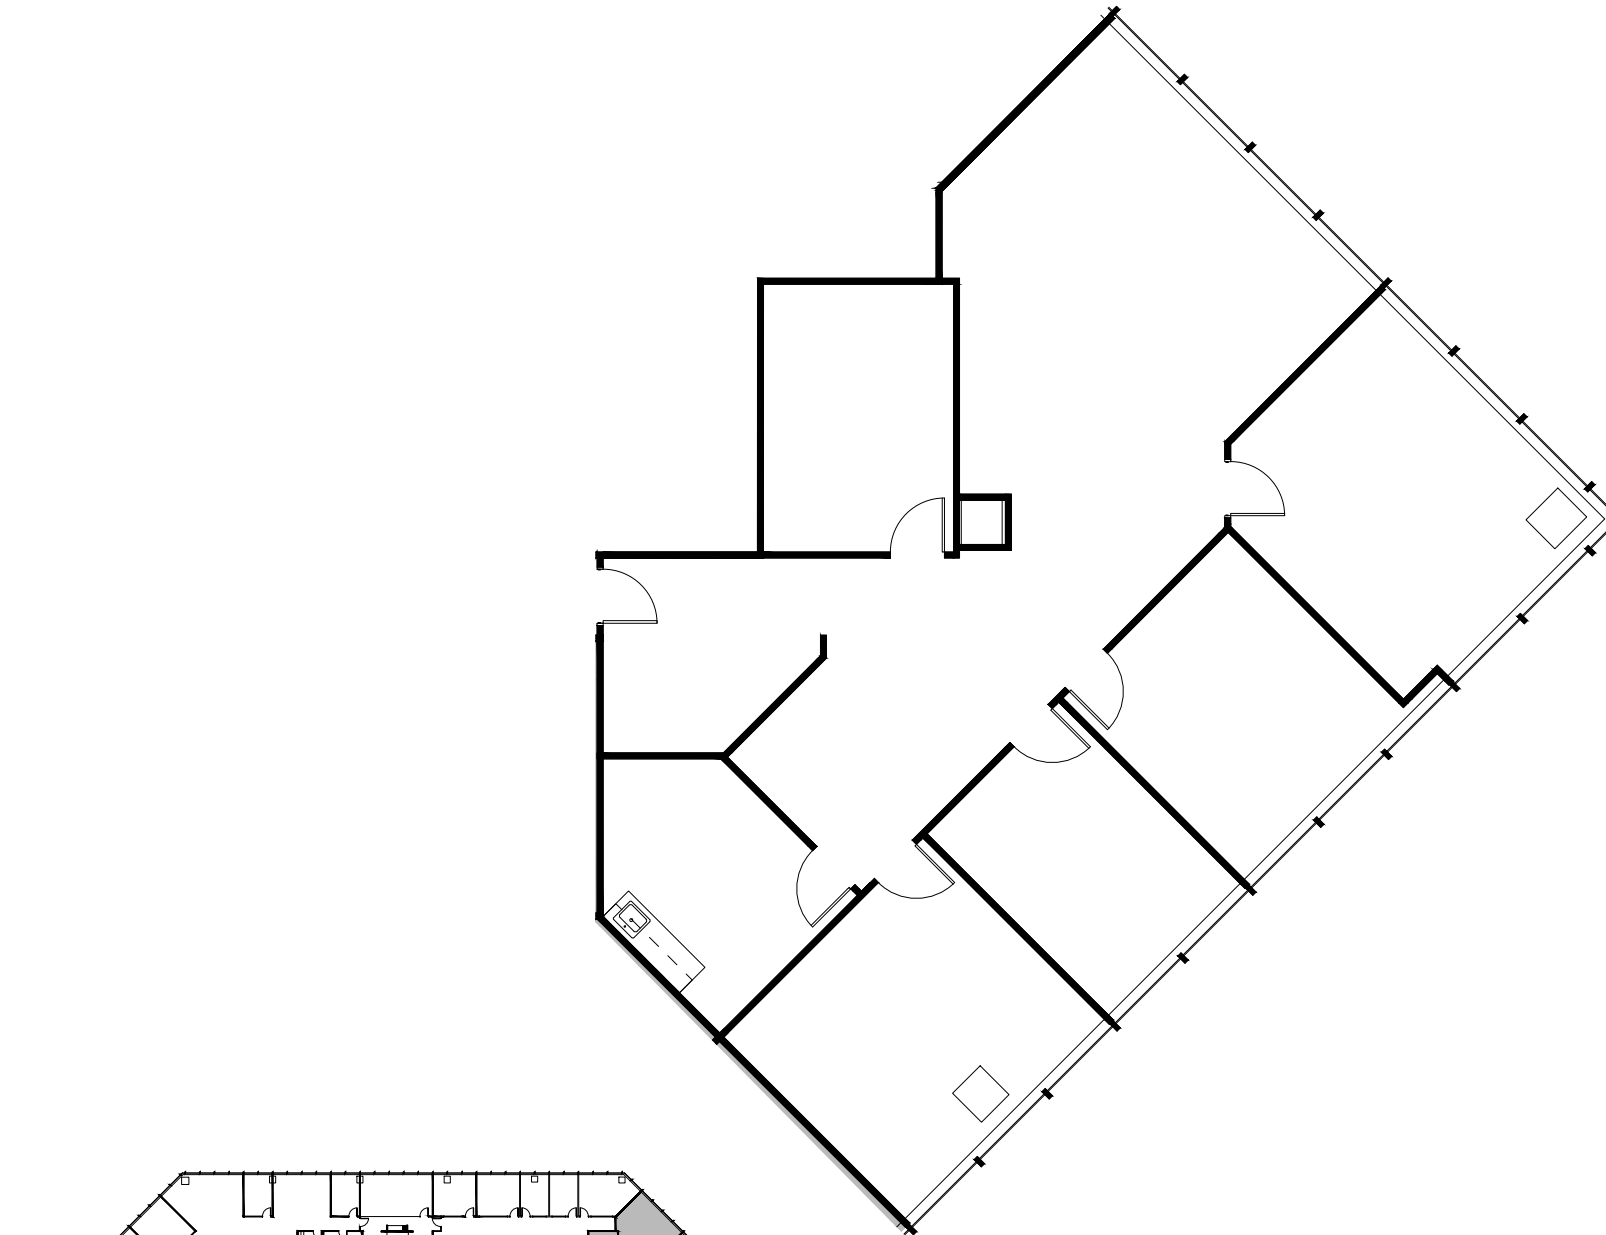

11th FLOOR
 KEY PLAN

SUITE 1125
2,373 NRA

1 FLOOR PLAN
 SCALE: 1/8"=1'-0"

FLOOR PLANS MAY NOT BE TO SCALE AND MAY NOT REFLECT EXISTING CONDITIONS AND SHALL NOT BE RELIED UPON AS SUCH THESE DRAWINGS ARE DESIGN INTENT AND ARE AN EXHIBIT TO THE LEASE