

LEGEND



EXISTING	NEW	DEMO
PARTITIONS		
NEW/RELOCATED DOOR	N	

ISSUE DATES

1	04-25-23	LEASING REVIEW

THREE FOREST PLAZA
 12221 MERIT DRIVE, DALLAS, TX 75215
 SUITE 1780

PROJECT	90-THREE FOREST PLAZA
PLAT SCALE	N.T.
CHECKED BY	AE
FILE NAME	90-THREE FOREST PLAZA
SHEET TITLE	EXISTING PLAN
SHEET NUMBER	EX-1

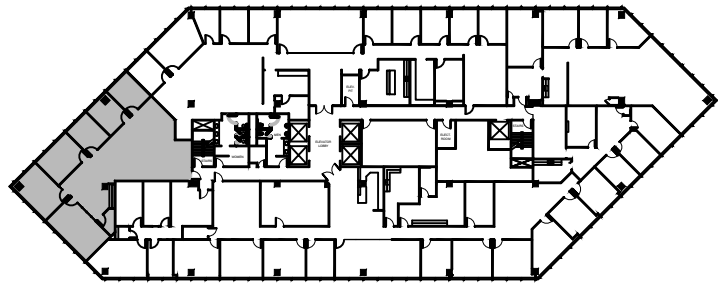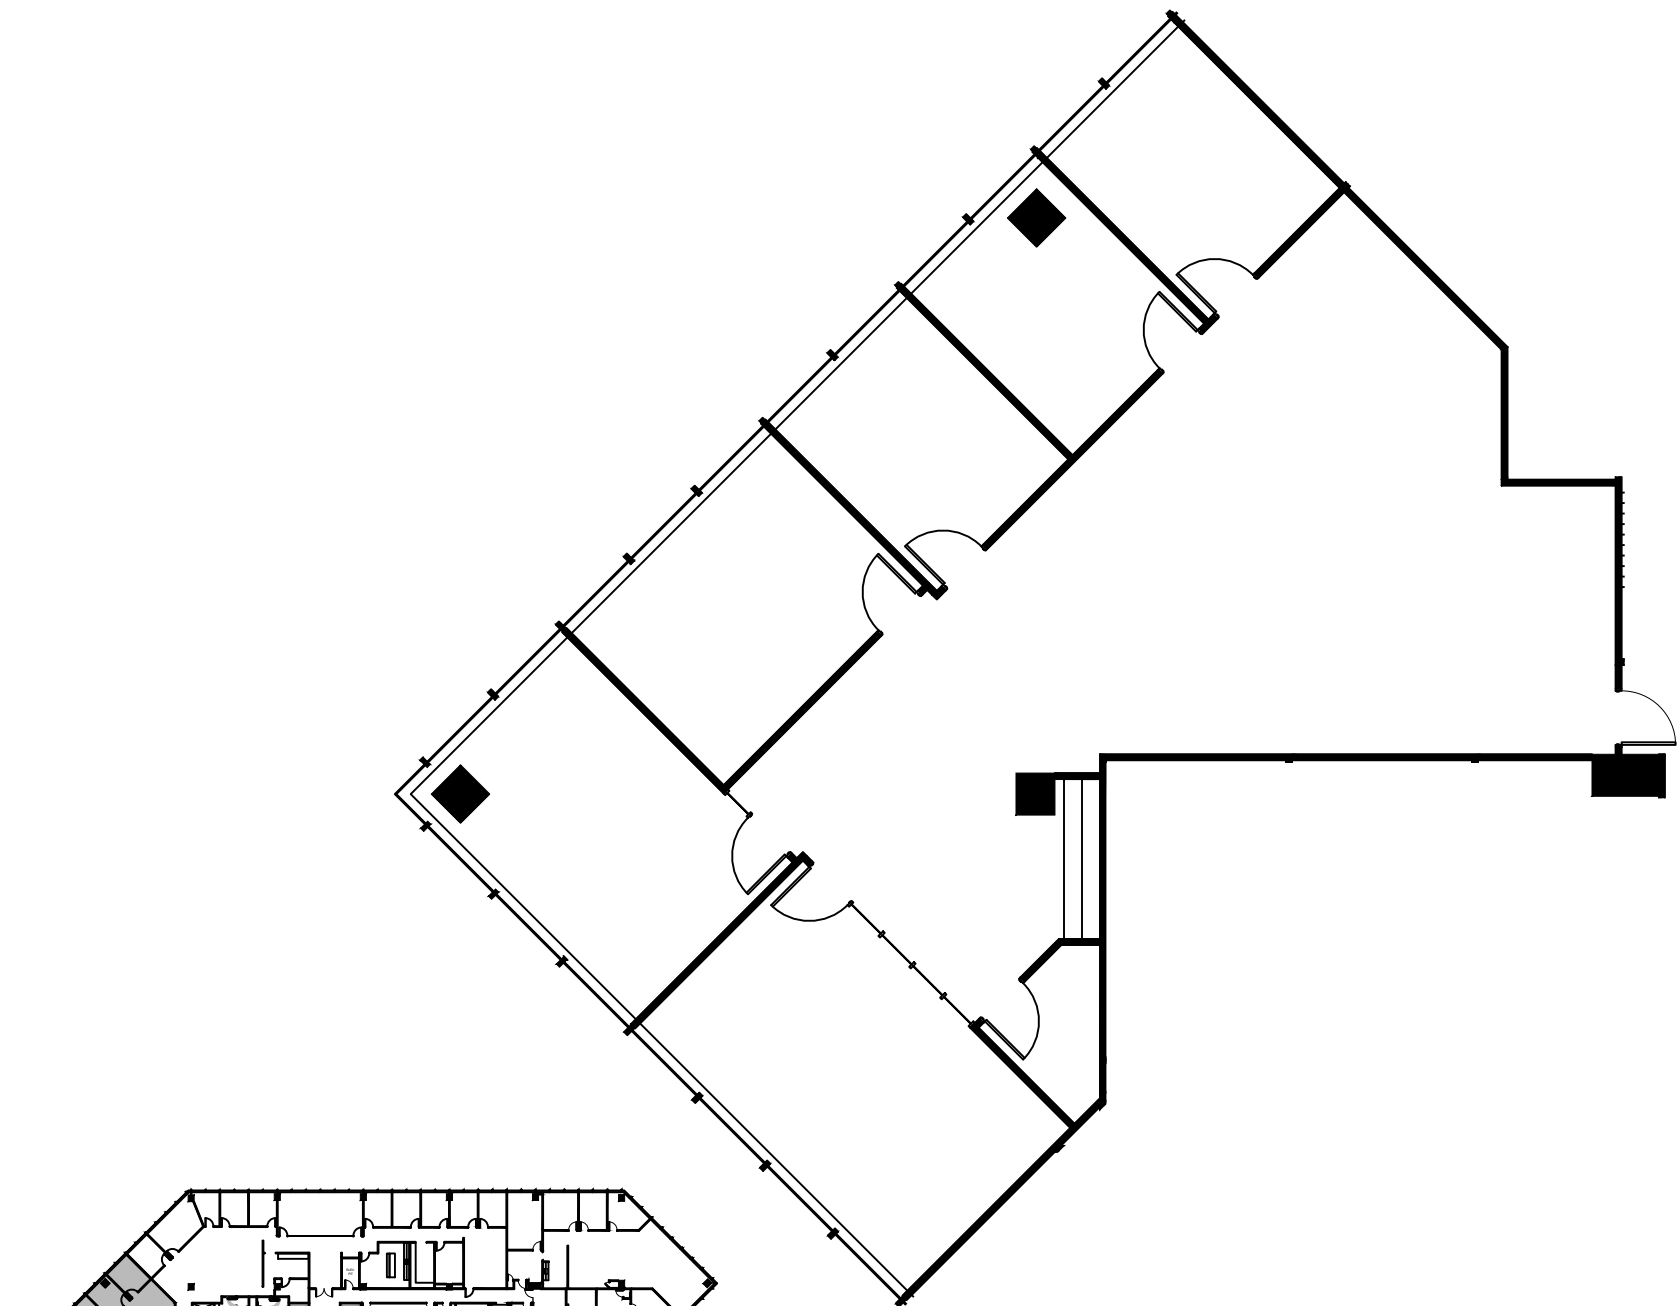

NORTH
 17th FLOOR
 KEY PLAN

SUITE 1780
2,570 NRA

1 FLOOR PLAN
 SCALE: NONE

FLOOR PLANS MAY NOT BE TO SCALE AND MAY NOT REFLECT EXISTING CONDITIONS AND SHALL NOT BE RELIED UPON AS SUCH